


SKETCH/AREA TABLE ADDENDUM

| | | |
|---------|--------------------|-----------|
| SUBJECT | PARCEL ID 2704327 | |
| | CITY | STATE ZIP |
| | PERMIT # 9/22/2011 | |
| | MARKET AREA | |
| | APPRAISER NAME JCT | |

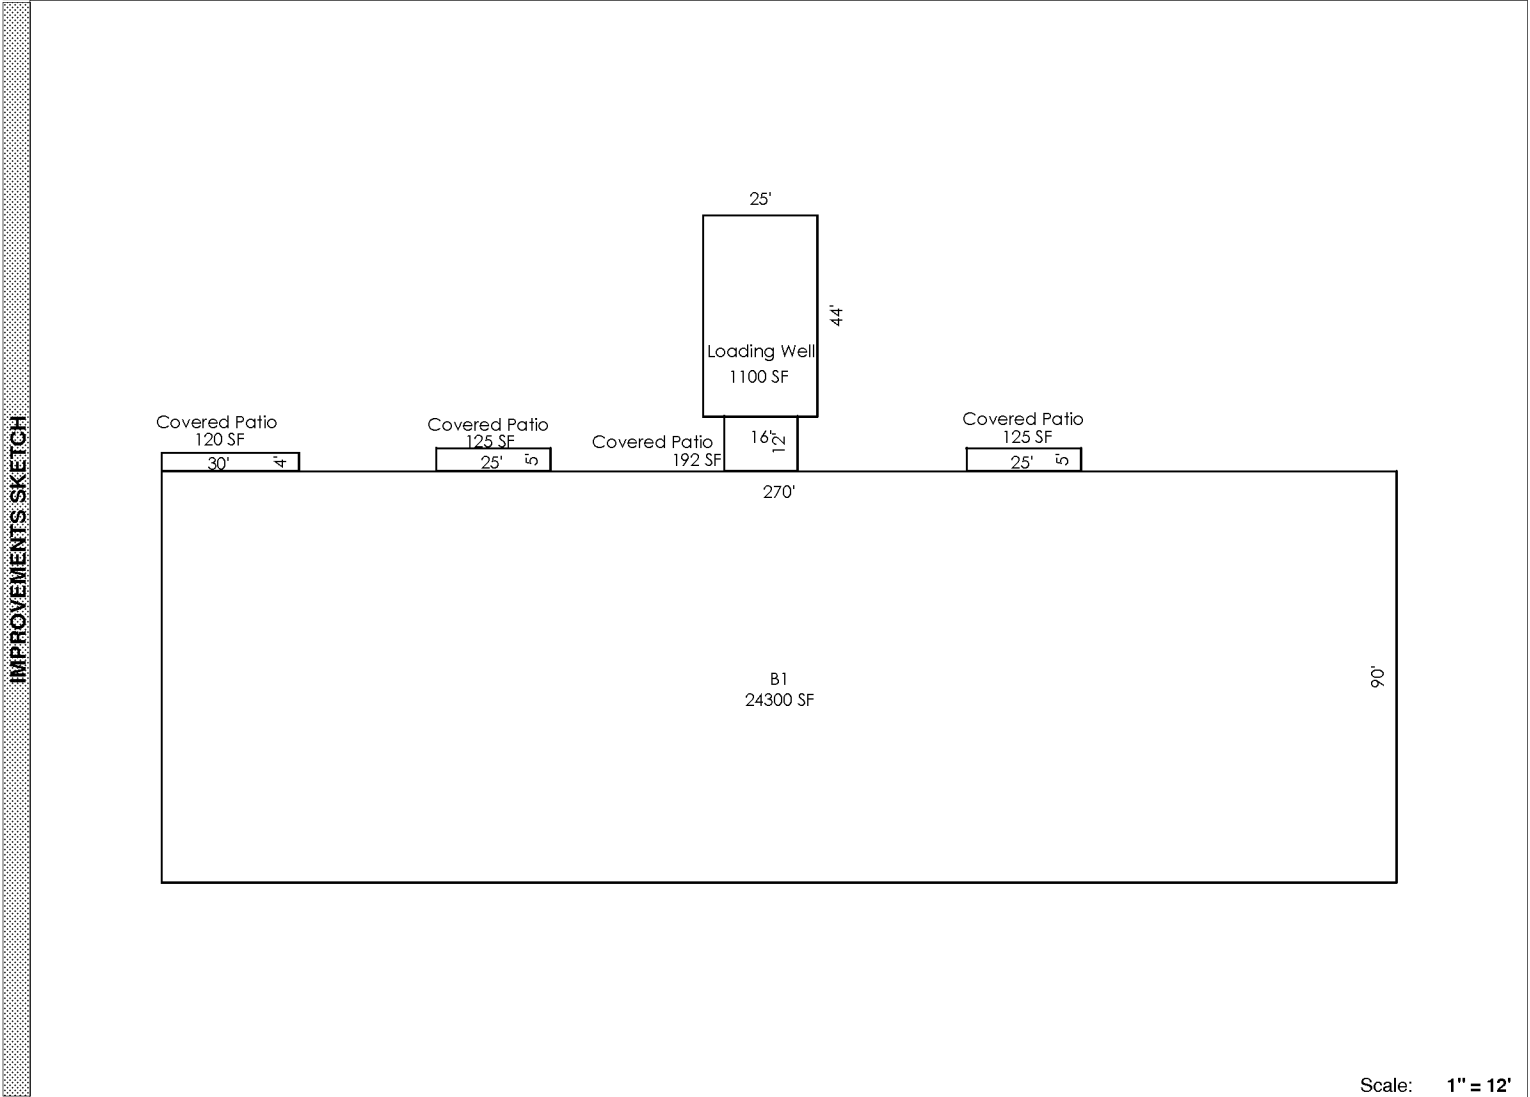

Scale: 1" = 12'

| AREA CALCULATIONS | AREA CALCULATIONS SUMMARY | | | | | |
|-------------------|---------------------------|---------------|--------|----------|-----------|------------|
| | Code | Description | Factor | Net Size | Perimeter | Net Totals |
| | B1 | B1 | 1.00 | 24300 | 720 | 24300 |
| | CVPRT | Covered Patio | 1.00 | 120 | 68 | |
| | | Covered Patio | 1.00 | 125 | 60 | |
| | | Covered Patio | 1.00 | 192 | 56 | |
| | Covered Patio | 1.00 | 125 | 60 | 562 | |
| LOADW | Loading Well | 1.00 | 1100 | 138 | 1100 | |

| Comment Table 1 | |
|-----------------|-----------------|
| | |
| Comment Table 2 | Comment Table 3 |
| | |