


# SKETCH/AREA TABLE ADDENDUM

SUBJECT	PARCEL ID 2705200		
	CITY	STATE	ZIP
	PERMIT # 9/26/2011		
	MARKET AREA		
	APPRAISER NAME JCT		

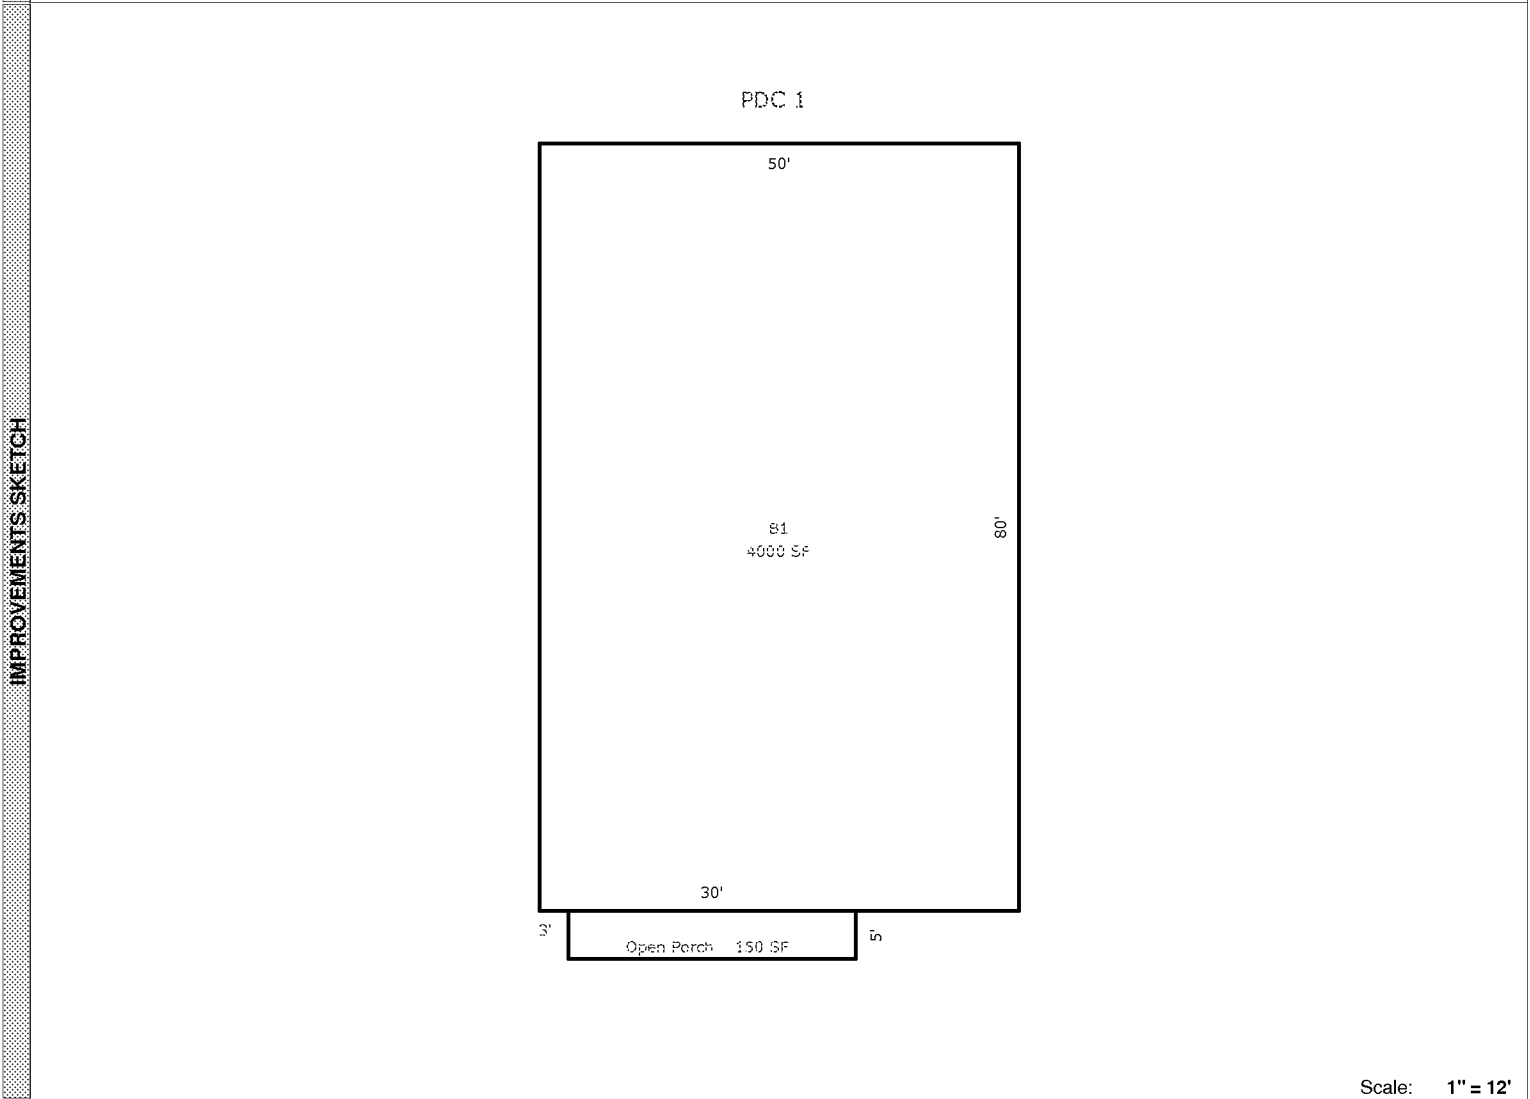


Scale: 1" = 12'

AREA CALCULATIONS	AREA CALCULATIONS SUMMARY						Comment Table 1	
	Code	Description	Factor	Net Size	Perimeter	Net Totals		
	B1	B1	1.00	4000	260	4000		
OP	Open Porch	1.00	150	70	150	Comment Table 2    Comment Table 3		

# SKETCH/AREA TABLE ADDENDUM

SUBJECT	PARCEL ID 2705200		
	CITY	STATE	ZIP
	PERMIT # 9/26/2011		
	MARKET AREA		
	APPRAISER NAME JCT		

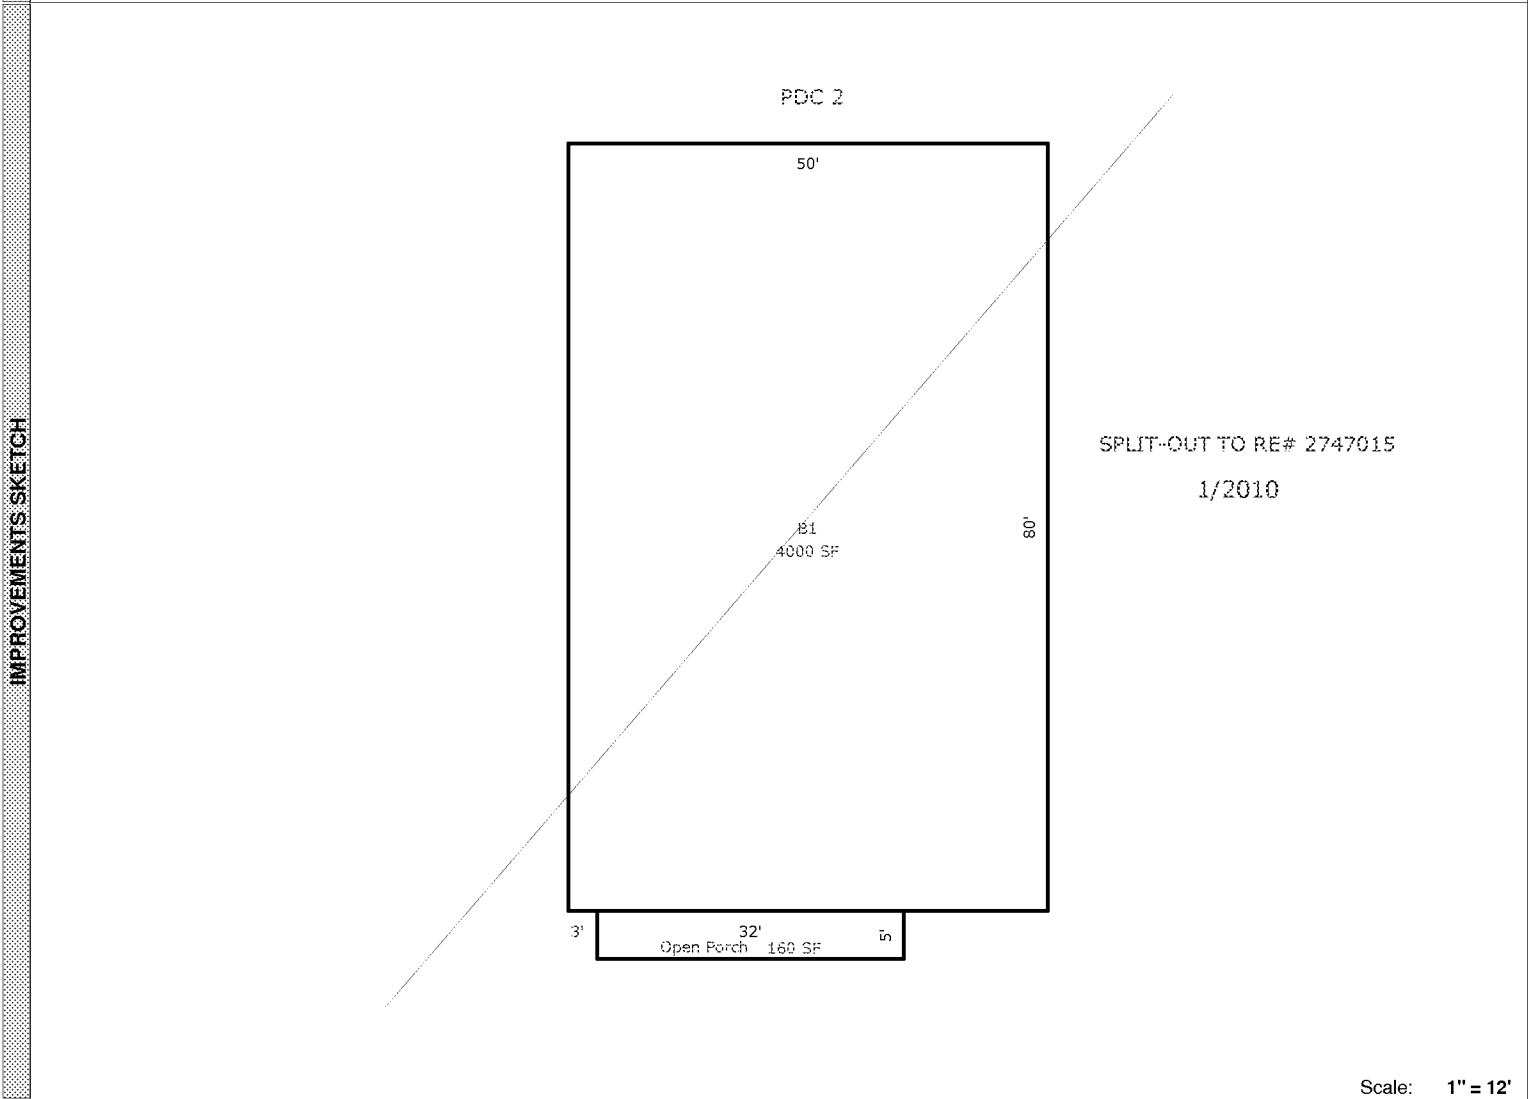

Scale: 1" = 12'

AREA CALCULATIONS	AREA CALCULATIONS SUMMARY						Comment Table 1	
	Code	Description	Factor	Net Size	Perimeter	Net Totals		
	B1	B1	1.00	4000	260	4000		
OP	Open Porch	1.00	160	74	160	Comment Table 2    Comment Table 3		