


# SKETCH/AREA TABLE ADDENDUM

DATE 4/19/2010

RE # 2706762

SUBJECT	PARCEL ID 27-37-02-00-525
	CITY SATELLITE BCH COUNTY BREVARD STATE FL ZIP 32937
	PERMIT # NONE
	MARKET AREA 52 ADDRESS 499 DESOTO PKWY
	APPRAISER NAME JCT BRANCH OFFICE TITUSVILLE

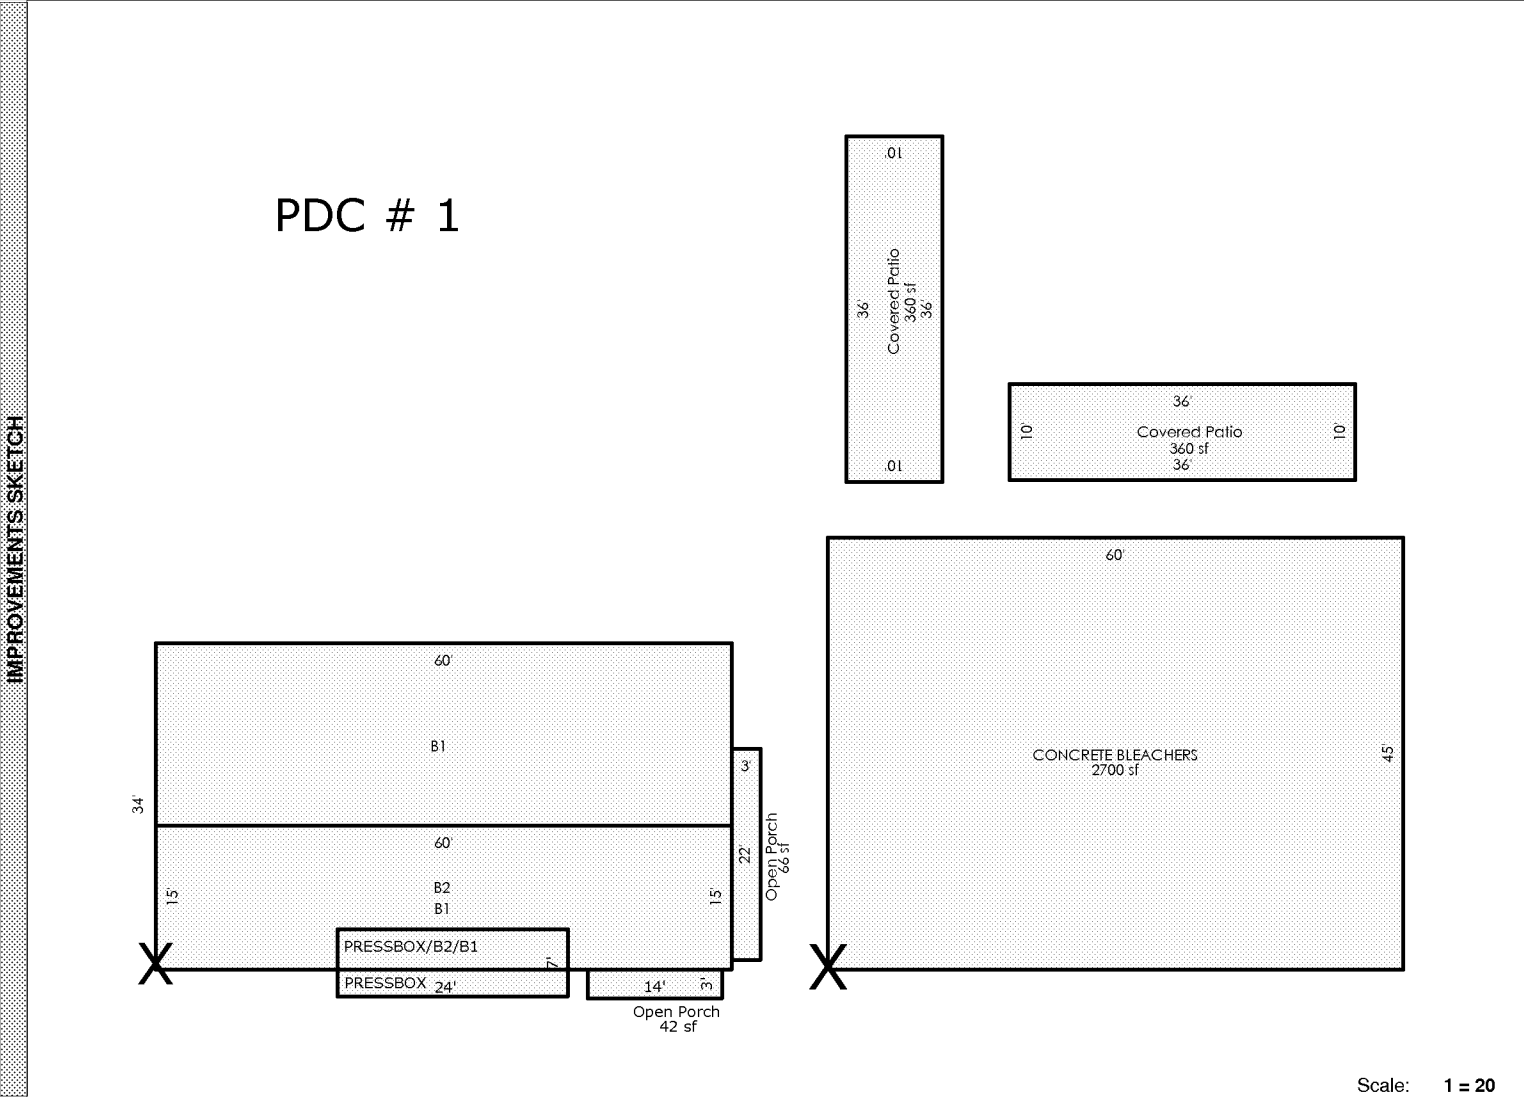

Scale: 1 = 20

AREA CALCULATIONS	AREA CALCULATIONS SUMMARY						Comment Table 1	
	Code	Description	Factor	Net Size	Perimeter	Net Totals		
	B1	B1	1.00	2040	188	2040		
	B2	B2	1.00	900	150	900		
	OP	Open Porch	1.00	66	50			
		Open Porch	1.00	42	34	108		
	CVPRT	Covered Patio	1.00	360	92			
		Covered Patio	1.00	360	92	720		
							Comment Table 2	Comment Table 3

# SKETCH/AREA TABLE ADDENDUM

DATE 4/19/2010



RE # 2706762

SUBJECT

PARCEL ID 27-37-02-00-525			
CITY SATELLITE BCH	COUNTY BREVARD	STATE FL	ZIP 32937
PERMIT # NONE			
MARKET AREA 52	ADDRESS 499 DESOTO PKWY		
APPRAISER NAME JCT	BRANCH OFFICE TITUSVILLE		

IMPROVEMENTS SKETCH

PDC # 2

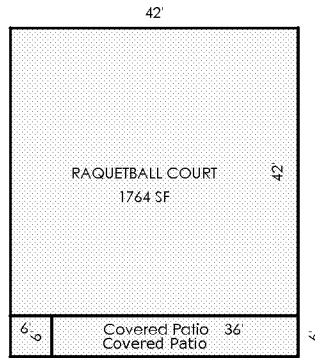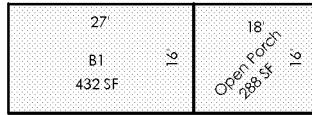

Covered Patio  
Out Building

Scale: 1 = 28

AREA CALCULATIONS

### AREA CALCULATIONS SUMMARY

Code	Description	Factor	Net Size	Perimeter	Net Totals
B1	B1	1.00	432	86	432
OP	Open Porch	1.00	288	68	288
CVPRT	Covered Patio	1.00	216	84	468
	Covered Patio	1.00	252	96	
OBLD	Out Building	1.00	36	24	36

#### Comment Table 1

--	--

#### Comment Table 2

#### Comment Table 3

--	--