


# SKETCH/AREA TABLE ADDENDUM

SUBJECT	PARCEL ID 2717488		
	CITY	STATE	ZIP
	PERMIT # 10/6/2011		
	MARKET AREA		
	APPRAISER NAME JCT		

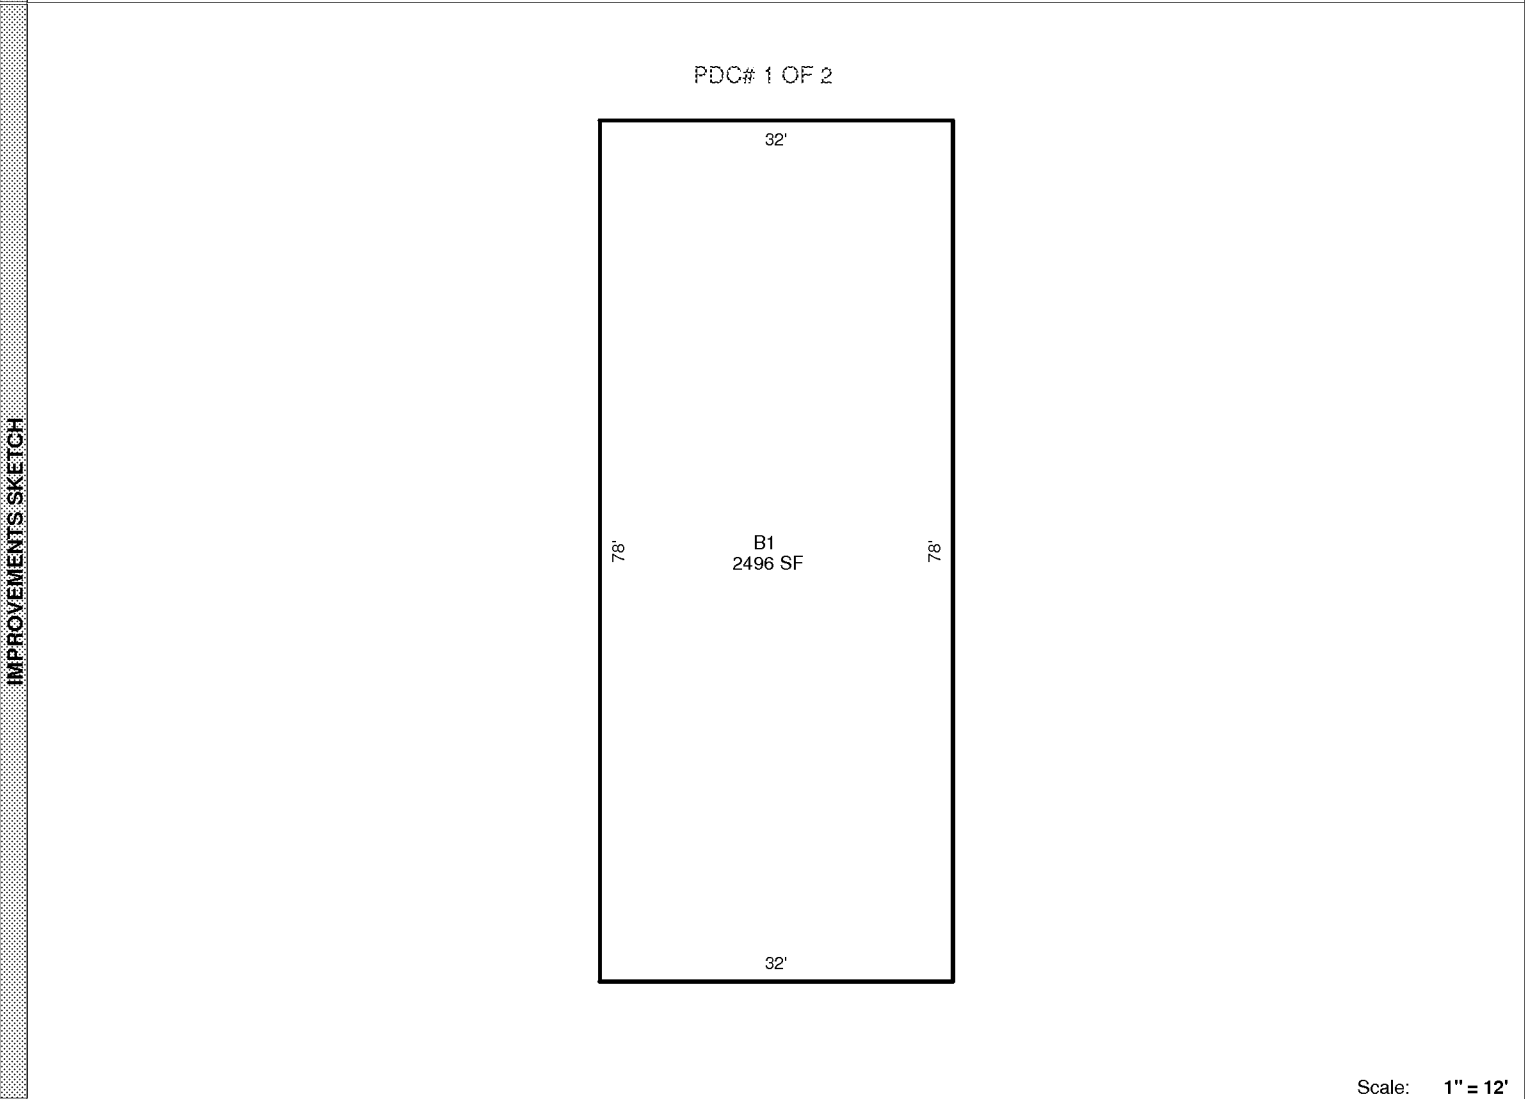


Scale: 1" = 12'

AREA CALCULATIONS SUMMARY					
Code	Description	Factor	Net Size	Perimeter	Net Totals
B1	B1	1.00	2496	220	2496

# SKETCH/AREA TABLE ADDENDUM

SUBJECT	PARCEL ID 2717488	
	CITY	STATE ZIP
	PERMIT # 10/6/2011	
	MARKET AREA	
	APPRAISER NAME JCT	

PDC# 2 OF 2

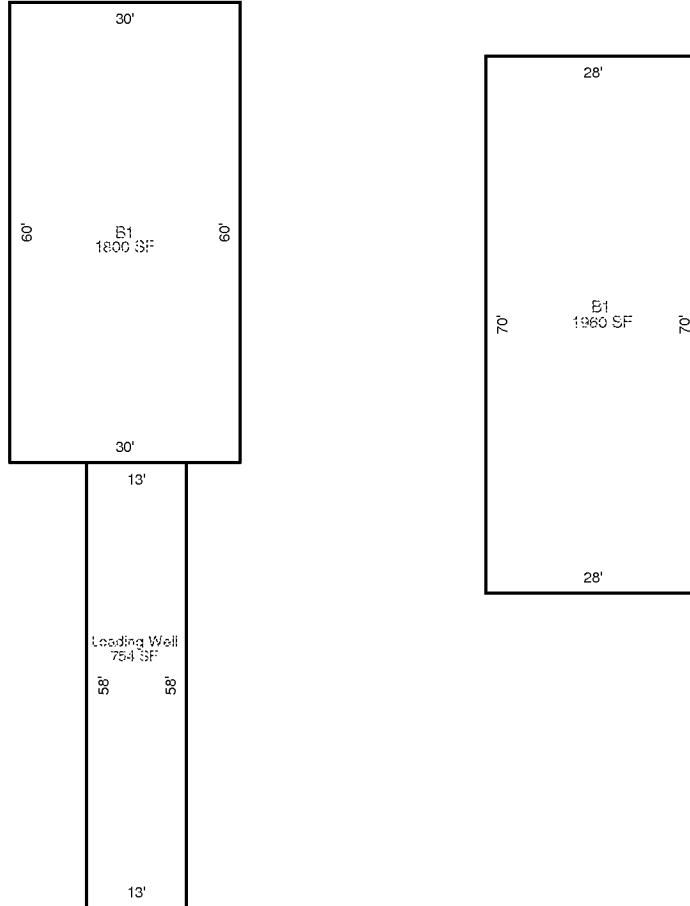

Scale: 1" = 12'

AREA CALCULATIONS SUMMARY					
Code	Description	Factor	Net Size	Perimeter	Net Totals
B1	B1	1.00	1960	196	
	B1	1.00	1800	180	3760
LOADW	Loading Well	1.00	754	142	754

AREA CALCULATIONS