


# SKETCH/AREA TABLE ADDENDUM

SUBJECT	PARCEL ID <b>2734792</b>		
	CITY	STATE	ZIP
	PERMIT # <b>10-28-11</b>		
	MARKET AREA		
	APPRAISER NAME <b>SXJ</b>		

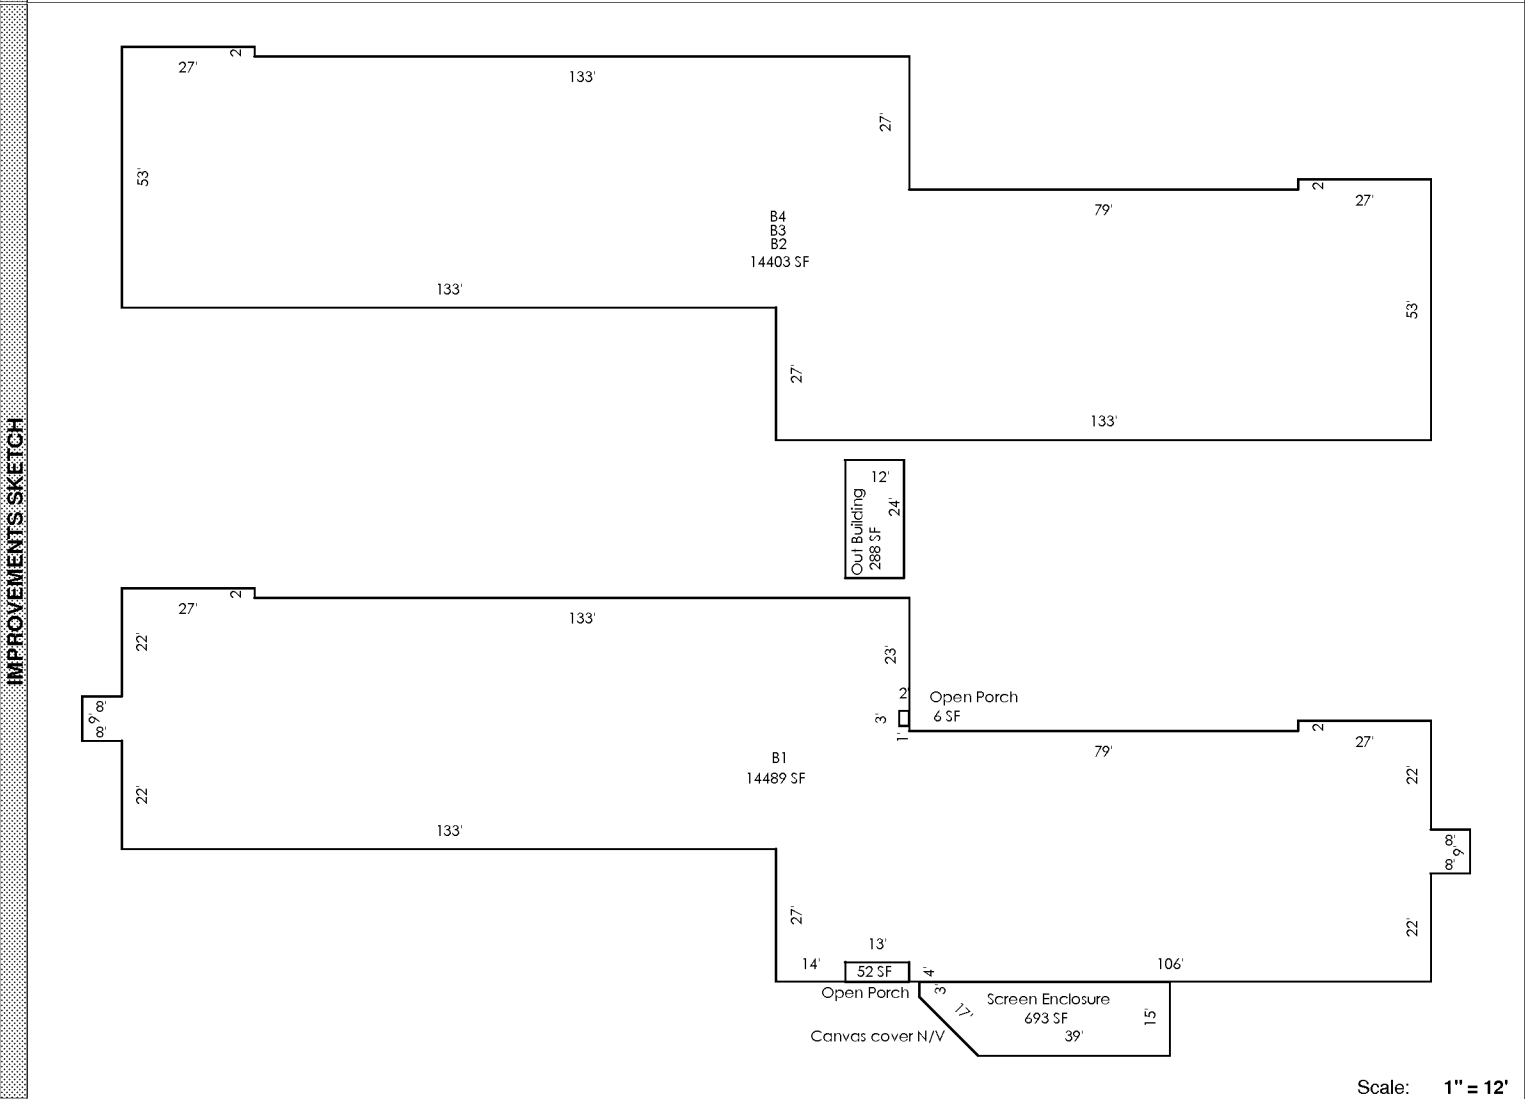

AREA CALCULATIONS

AREA CALCULATIONS SUMMARY					
Code	Description	Factor	Net Size	Perimeter	Net Totals
B1	B1	1.00	14489	740	14489
B2	B2	1.00	14403	696	14403
B3	B3	1.00	14403	696	14403
B4	B4	1.00	14403	696	14403
OP	Open Porch	1.00	6	10	
	Open Porch	1.00	52	34	58
OBLD	Out Building	1.00	288	72	288
SCREN	Screen Enclosure	1.00	693	125	693

Comment Table 1	
Comment Table 2	Comment Table 3