

SKETCH/AREA TABLE ADDENDUM

Parcel No 10/22/08

File No 2735593

Property Address 27-37-25-58-G-6

City INDIALANTIC

County BREVARD

State FL

Zip 32903

Owner SFR 12-20-00 OCO105925 \$160,000

Client 20


Client Address 373 FLANDERS DRIVE

Appraiser Name EWI

Inspection Date PALM BAY

SUBJECT

IMPROVEMENTS SKETCH

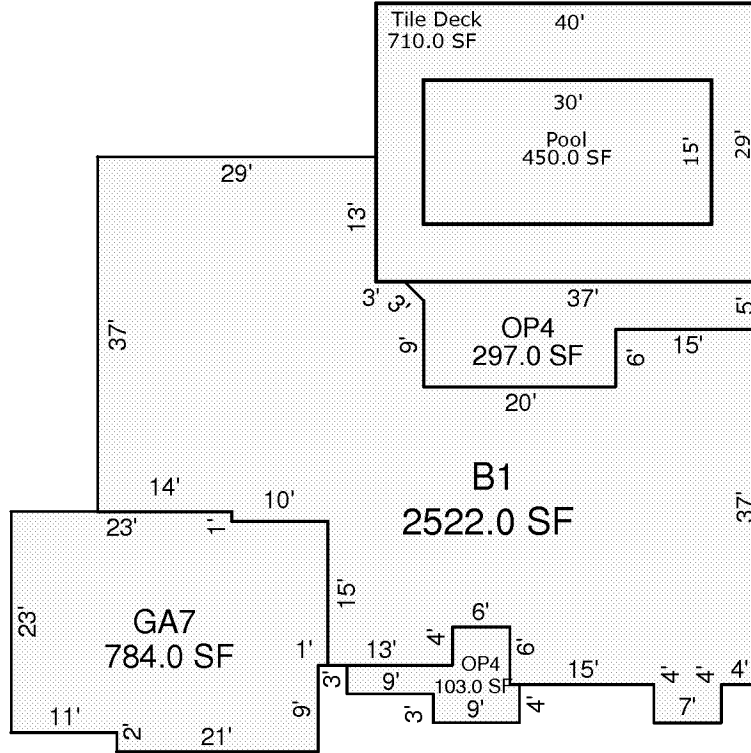

DRAWN: CML Scale: 1/16" = 1'-0"

AREA CALCULATIONS

AREA CALCULATIONS SUMMARY

Code	Description	Factor	Net Size	Perimeter	Net Totals
B1	B1-100	1.00	2522.0	274.8	2522.0
POOL	Pool	1.00	450.0	90.0	450.0
TDECK	Tile Deck	1.00	710.0	138.0	710.0
GA7	GA-60	1.00	784.0	116.0	784.0
OP4	OP-30	1.00	103.0	56.0	
	OP-30	1.00	297.0	94.8	400.0

--	--