

SKETCH/AREA TABLE ADDENDUM

Parcel No 12/10/08

File No 27422271

Property Address 27-37-25-60-H-22

City INDIALANTIC

County BREVARD

State FL

Zip 32903

Owner NONE

Client 208036


Client Address 257 SOUTHAMPTON DRIVE

Appraiser Name LPH

Inspection Date PALM BAY

SUBJECT

IMPROVEMENTS SKETCH

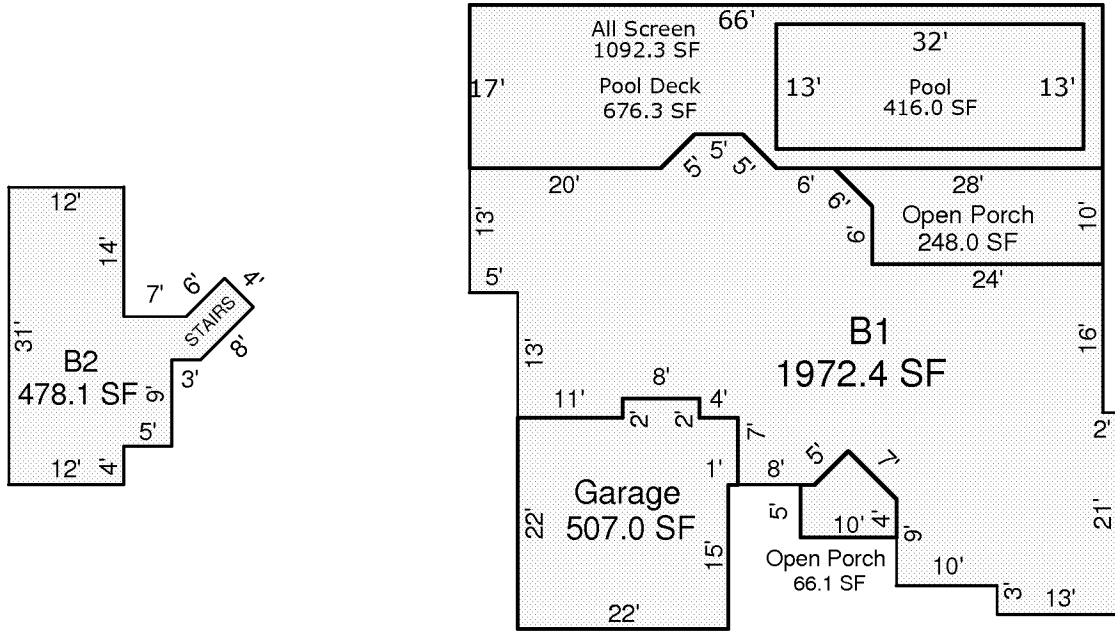

DRAWN: GNL 1-17-01
Scale: 1" = 20'

AREA CALCULATIONS

AREA CALCULATIONS SUMMARY

Code	Description	Factor	Net Size	Perimeter	Net Totals
B1	B1-100	1.00	1972.4	235.6	1972.4
B2	B2-100	1.00	478.1	113.7	478.1
GA	Garage	1.00	507.0	94.0	507.0
OP	Open Porch	1.00	66.1	33.0	
	Open Porch	1.00	248.0	73.7	314.1
ALSCN	All Screen	1.00	1092.3	168.9	1092.3
PDECK	Pool Deck	1.00	676.3	168.9	676.3
POOL	Pool	1.00	416.0	90.0	416.0
