


SKETCH/AREA TABLE ADDENDUM

SUBJECT	PARCEL ID 2803809		
	CITY	STATE	ZIP
	PERMIT # 8/25/2011		
	MARKET AREA		
	APPRAISER NAME ppa		

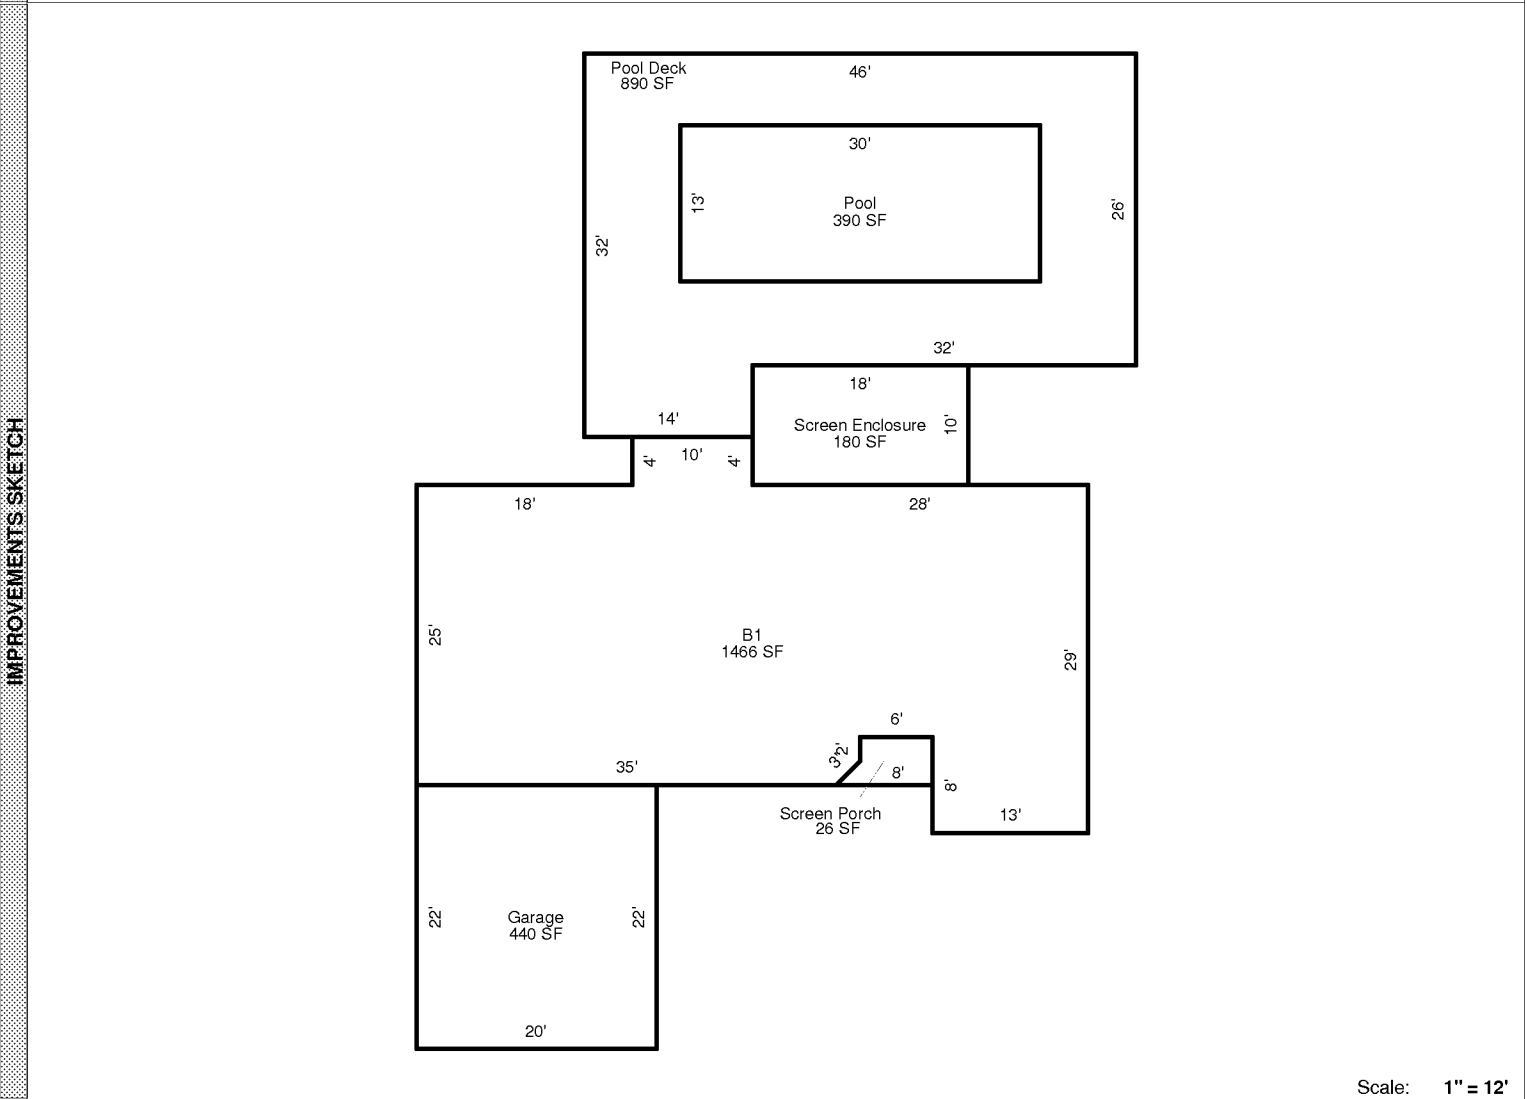

Scale: 1" = 12'

AREA CALCULATIONS

AREA CALCULATIONS SUMMARY					
Code	Description	Factor	Net Size	Perimeter	Net Totals
B1	B1	1.00	1466	185	1466
GA	Garage	1.00	440	84	440
SP	Screen Porch	1.00	26	23	26
PDECK	Pool Deck	1.00	890	156	890
POOL	Pool	1.00	390	86	390
SCREN	Screen Enclosure	1.00	180	56	180

Comment Table 1	
Comment Table 2	Comment Table 3