

# SKETCH/AREA TABLE ADDENDUM


DATE 9-21-10

RE # 2820387

SUBJECT

PARCEL ID	28-37-06-00-514		
CITY	WEST MELBOURNE	COUNTY	BREVARD
		STATE	FL
		ZIP	32904
PERMIT #	1000001076		
MARKET AREA	51	ADDRESS	2955 NEW HAVEN AVE W
APPRAISER NAME	SXJ	BRANCH OFFICE	TITUSVILLE

IMPROVEMENTS SKETCH

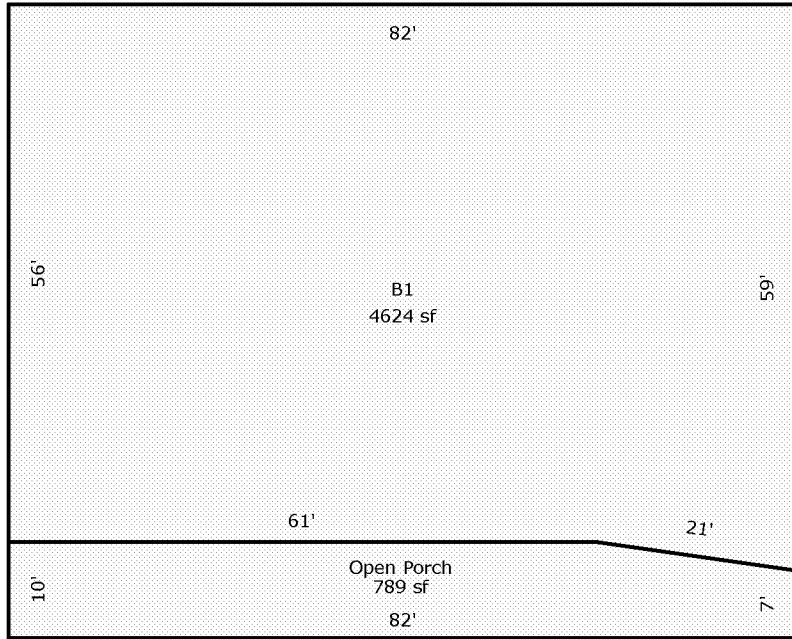

Scale: 1 = 20

AREA CALCULATIONS

### AREA CALCULATIONS SUMMARY

Code	Description	Factor	Net Size	Perimeter	Net Totals
B1	B1	1.00	4624	279	4624
OP	Open Porch	1.00	789	181	789

### Comment Table 1

Comment Table 1	
-----------------	--

### Comment Table 2

### Comment Table 3

Comment Table 2	Comment Table 3
-----------------	-----------------

# SKETCH/AREA TABLE ADDENDUM


DATE 9-21-10

RE # 2820387

SUBJECT

PARCEL ID	28-37-06-00-514		
CITY	WEST MELBOURNE	COUNTY	BREVARD
		STATE	FL
		ZIP	32904
PERMIT #	1000001076		
MARKET AREA	51	ADDRESS	2955 NEW HAVEN AVE W
APPRAISER NAME	SXJ	BRANCH OFFICE	TITUSVILLE

IMPROVEMENTS SKETCH

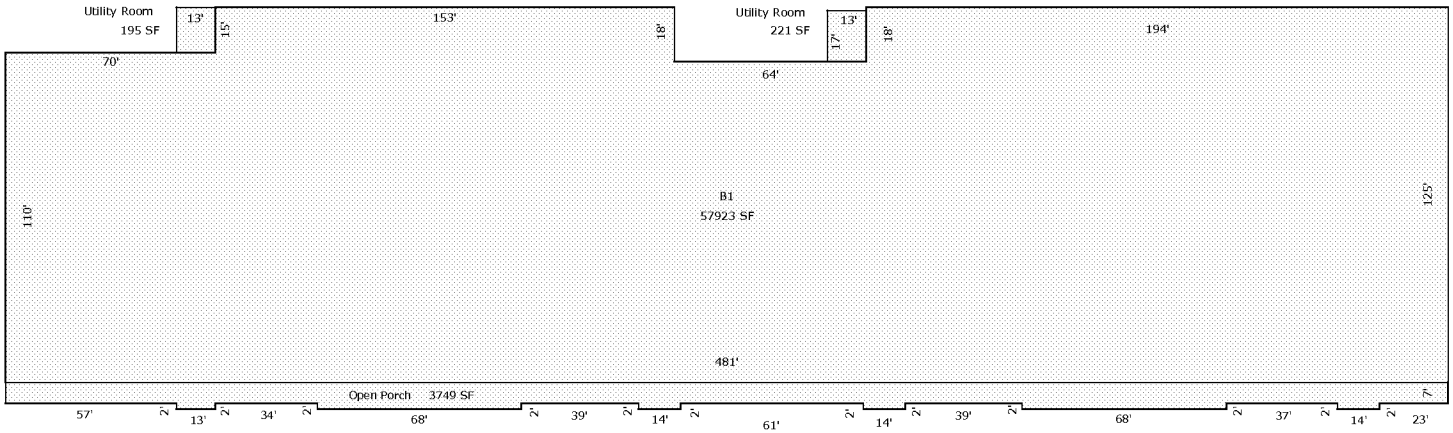

Scale: 1 = 64

AREA CALCULATIONS

### AREA CALCULATIONS SUMMARY

Code	Description	Factor	Net Size	Perimeter	Net Totals
B1	B1	1.00	57923	1248	57923
OP	Open Porch	1.00	3749	1000	3749
UT	Utility Room	1.00	195	56	
	Utility Room	1.00	221	60	416

#### Comment Table 1

--	--

#### Comment Table 2

#### Comment Table 3

--	--