


SKETCH/AREA TABLE ADDENDUM

RE # 2832952

SUBJECT	PARCEL ID 28372475 58	COUNTY BREVARD	STATE FL	ZIP 32905
	CITY PALM BAY			
	PERMIT # NONE			
	MARKET AREA 135	ADDRESS 1434 ANGLERS DR		
	APPRAISER NAME LPH	BRANCH OFFICE PALM BAY		

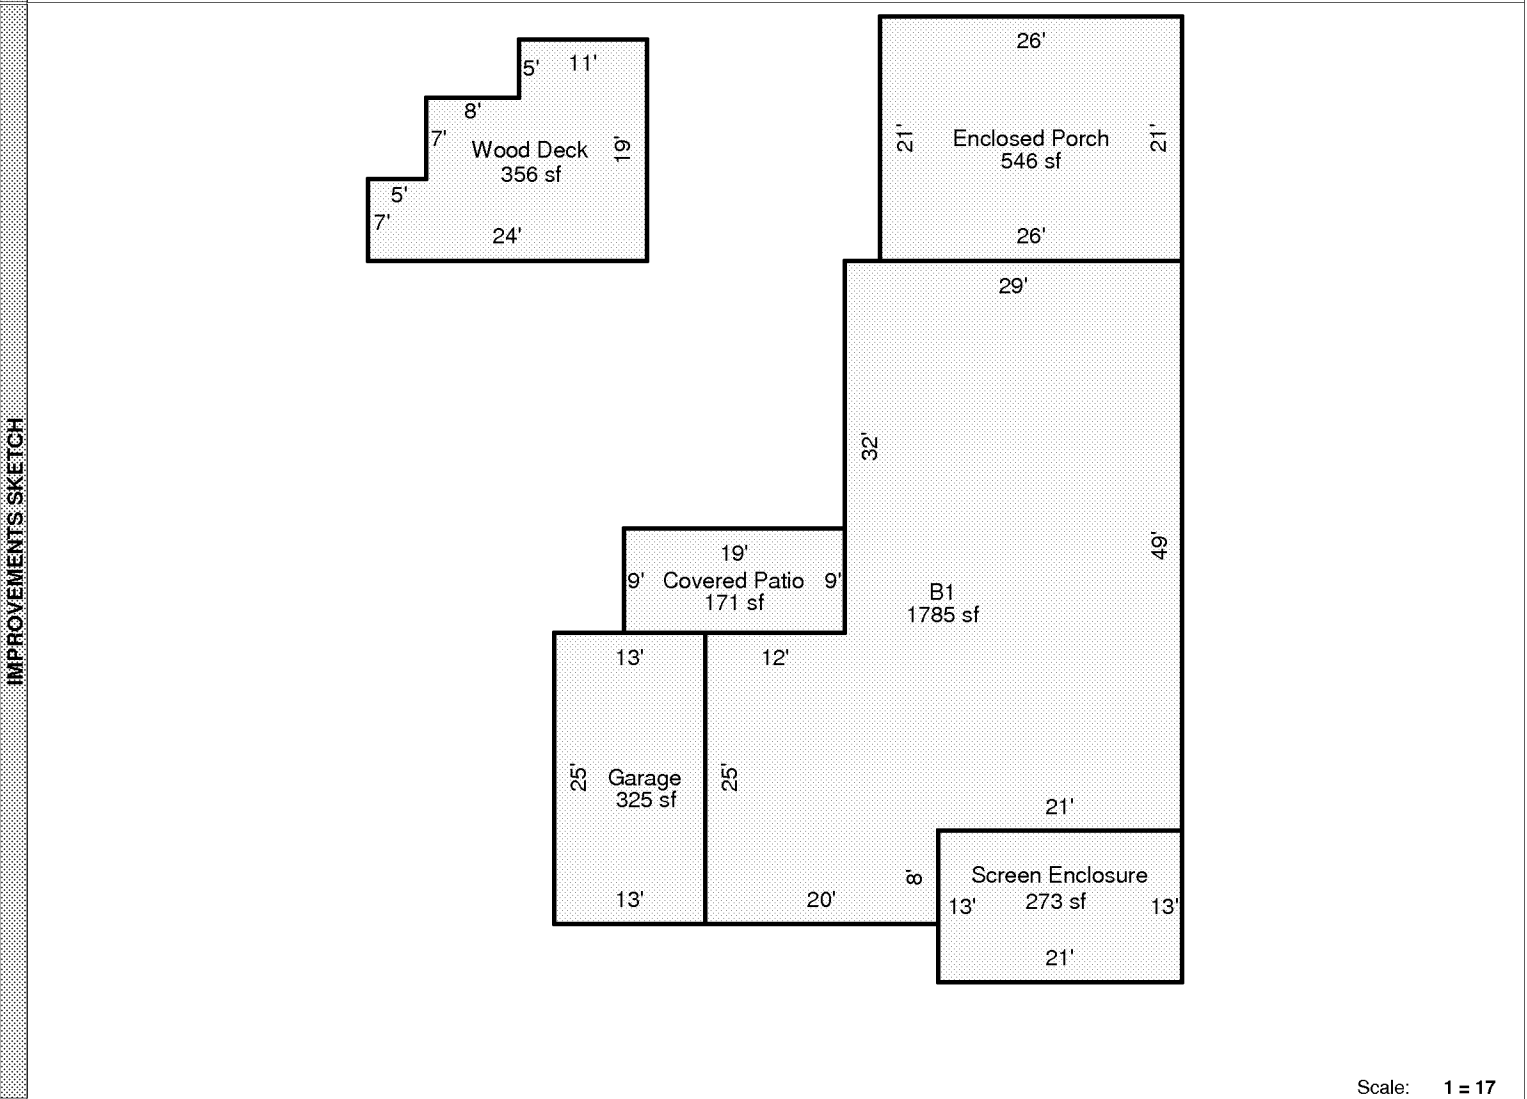

Scale: 1 = 17

AREA CALCULATIONS

AREA CALCULATIONS SUMMARY					
Code	Description	Factor	Net Size	Perimeter	Net Totals
B1	B1	1.00	1785	196	1785
GA	Garage	1.00	325	76	325
EP	Enclosed Porch	1.00	546	94	546
CVPRT	Covered Patio	1.00	171	56	171
SCREEN	Screen Enclosure	1.00	273	68	273
WDECK	Wood Deck	1.00	356	86	356

Comment Table 1	
Comment Table 2	Comment Table 3