


SKETCH/AREA TABLE ADDENDUM

SUBJECT	PARCEL ID 2837972		
	CITY	STATE	ZIP
	PERMIT # 9/8/11		
	MARKET AREA		
	APPRAISER NAME PHK		

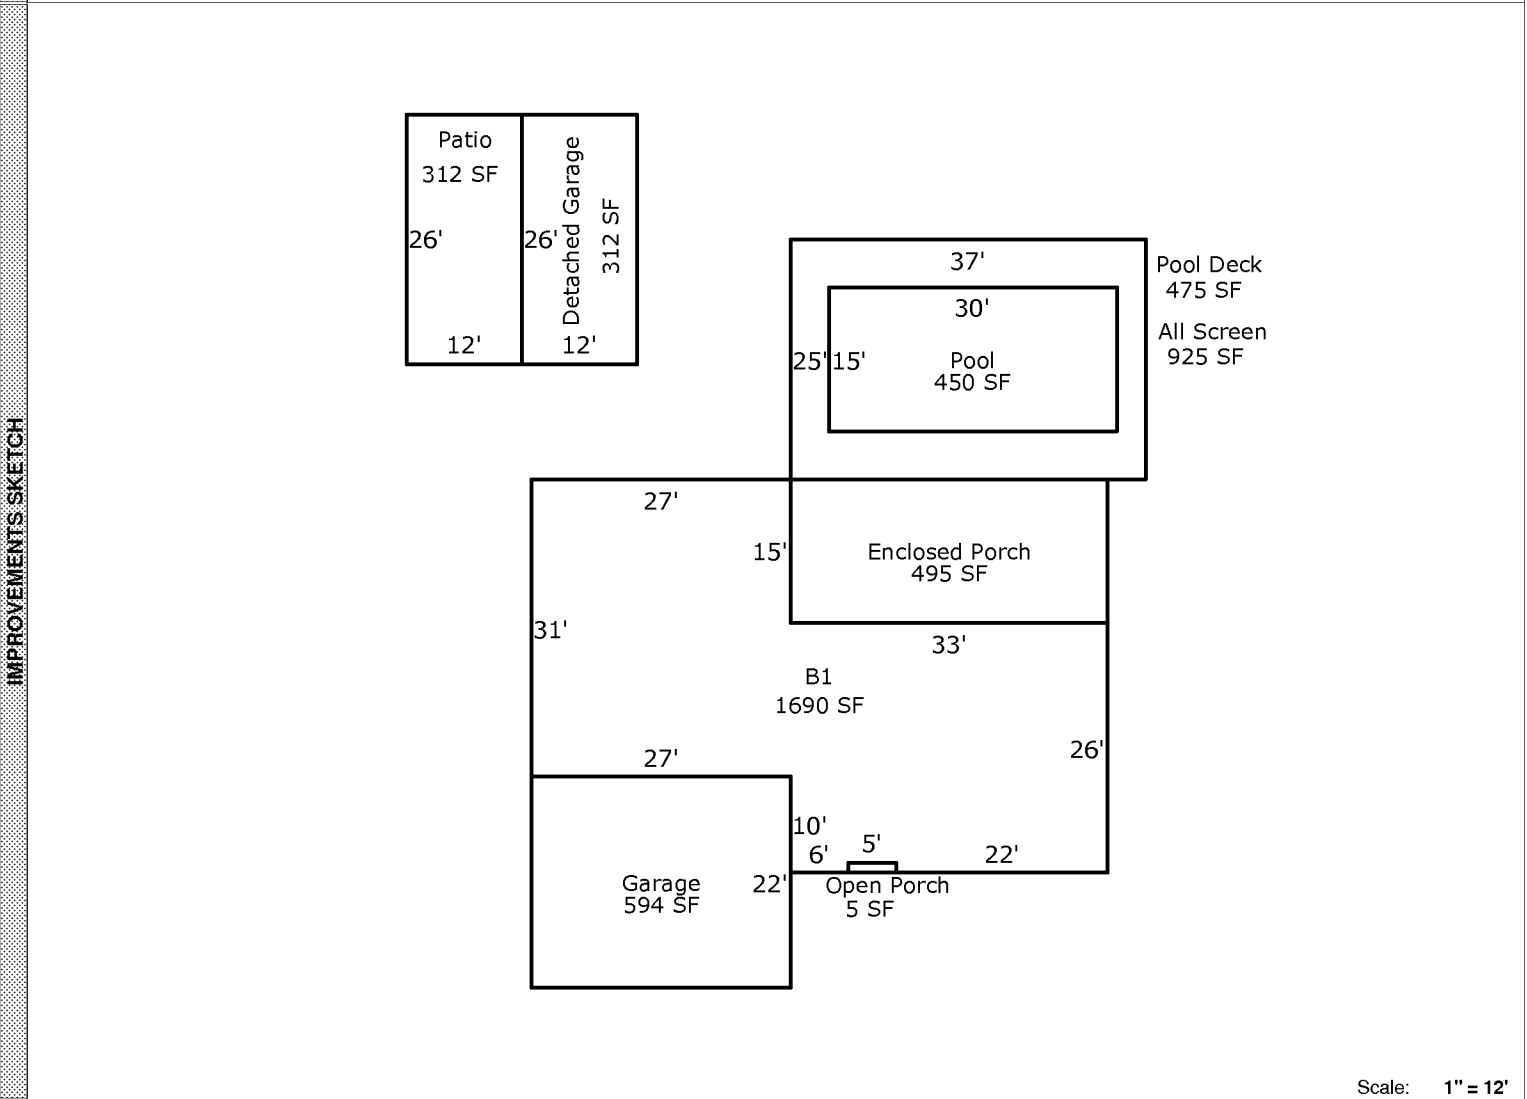

Scale: 1" = 12'

AREA CALCULATIONS

AREA CALCULATIONS SUMMARY					
Code	Description	Factor	Net Size	Perimeter	Net Totals
B1	B1	1.00	1690	204	1690
GA	Garage	1.00	594	98	594
EP	Enclosed Porch	1.00	495	96	495
OP	Open Porch	1.00	5	12	5
PT	Patio	1.00	312	76	312
ALSCN	All Screen	1.00	925	124	925
GRGD	Detached Garage	1.00	312	76	312
PDECK	Pool Deck	1.00	475	124	475
POOL	Pool	1.00	450	90	450

Comment Table 1	
Comment Table 2	Comment Table 3