


SKETCH/AREA TABLE ADDENDUM

SUBJECT	PARCEL ID 2838705		
	CITY	STATE	ZIP
	PERMIT # 9/30/11		
	MARKET AREA		
	APPRAISER NAME PHK		

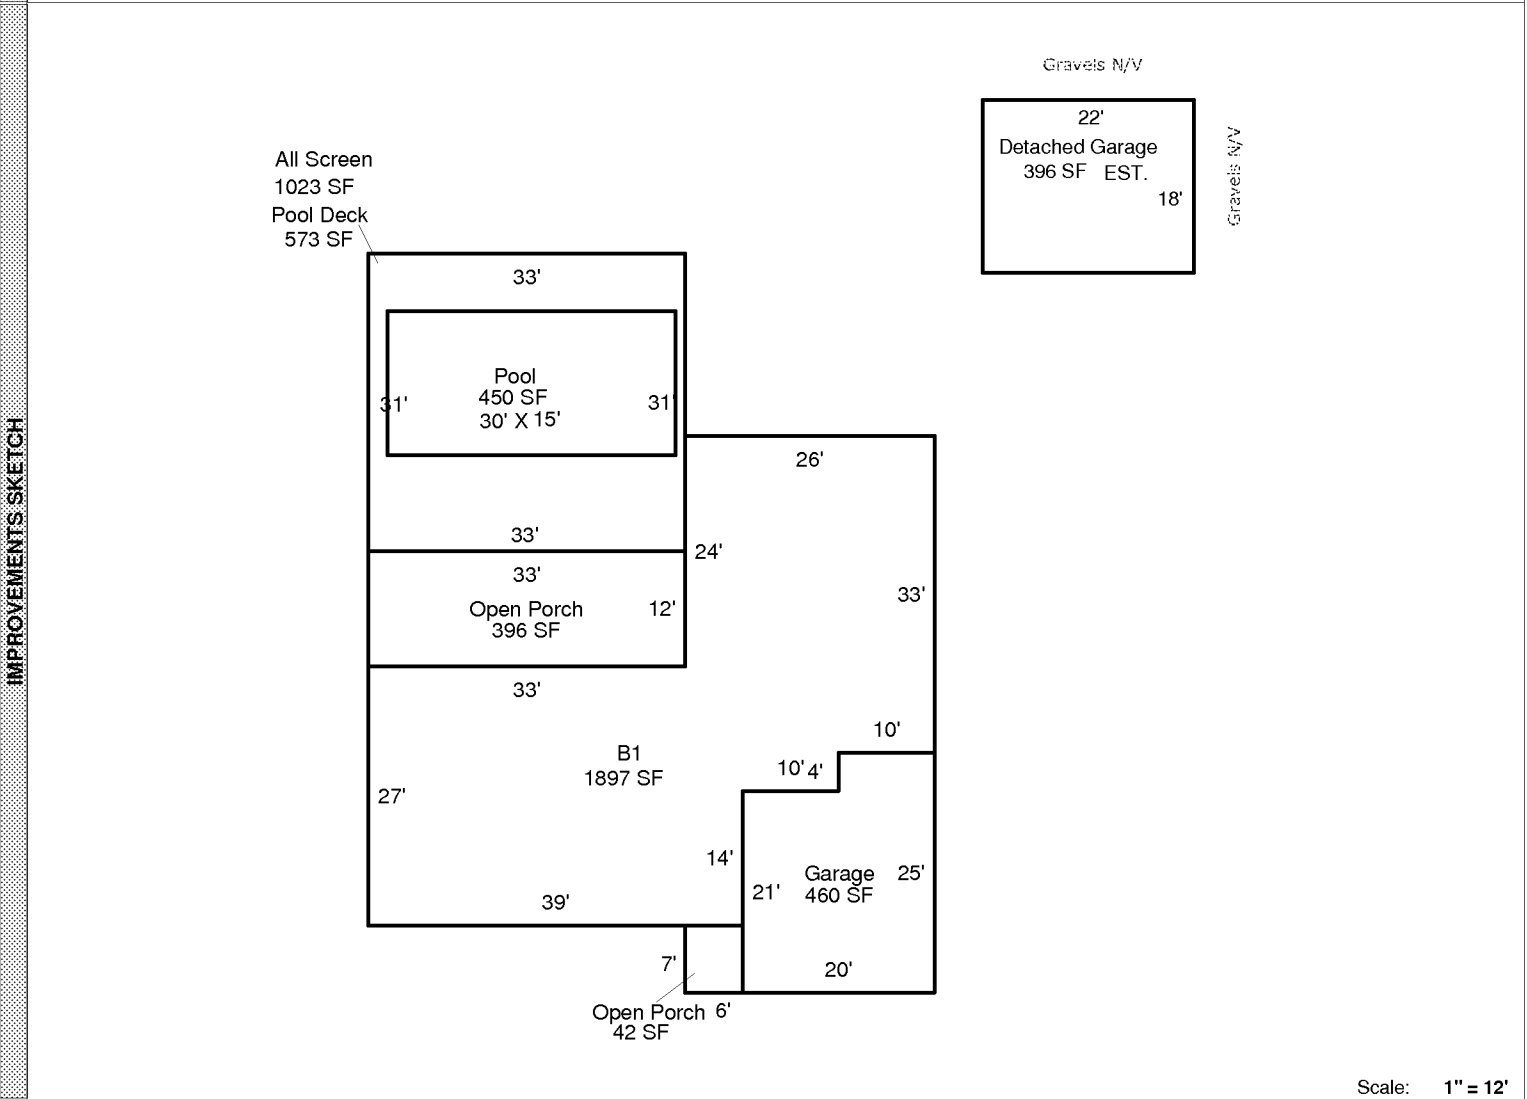

Scale: 1" = 12'

AREA CALCULATIONS SUMMARY						
Code	Description	Factor	Net Size	Perimeter	Net Totals	
B1	B1	1.00	1897	220	1897	
GA	Garage	1.00	460	90	460	
OP	Open Porch	1.00	42	26	438	
	Open Porch	1.00	396	90	1023	
ALSCN	All Screen	1.00	1023	128	573	
GRGD	Detached Garage	1.00	396	80	450	
PDECK	Pool Deck	1.00	573	128		
POOL	Pool	1.00	450	90		

Comment Table 1	
Comment Table 2	Comment Table 3