


SKETCH/AREA TABLE ADDENDUM

SUBJECT	PARCEL ID 2839232		
	CITY	STATE	ZIP
	PERMIT # 10/10/11		
	MARKET AREA		
	APPRAISER NAME PHK		

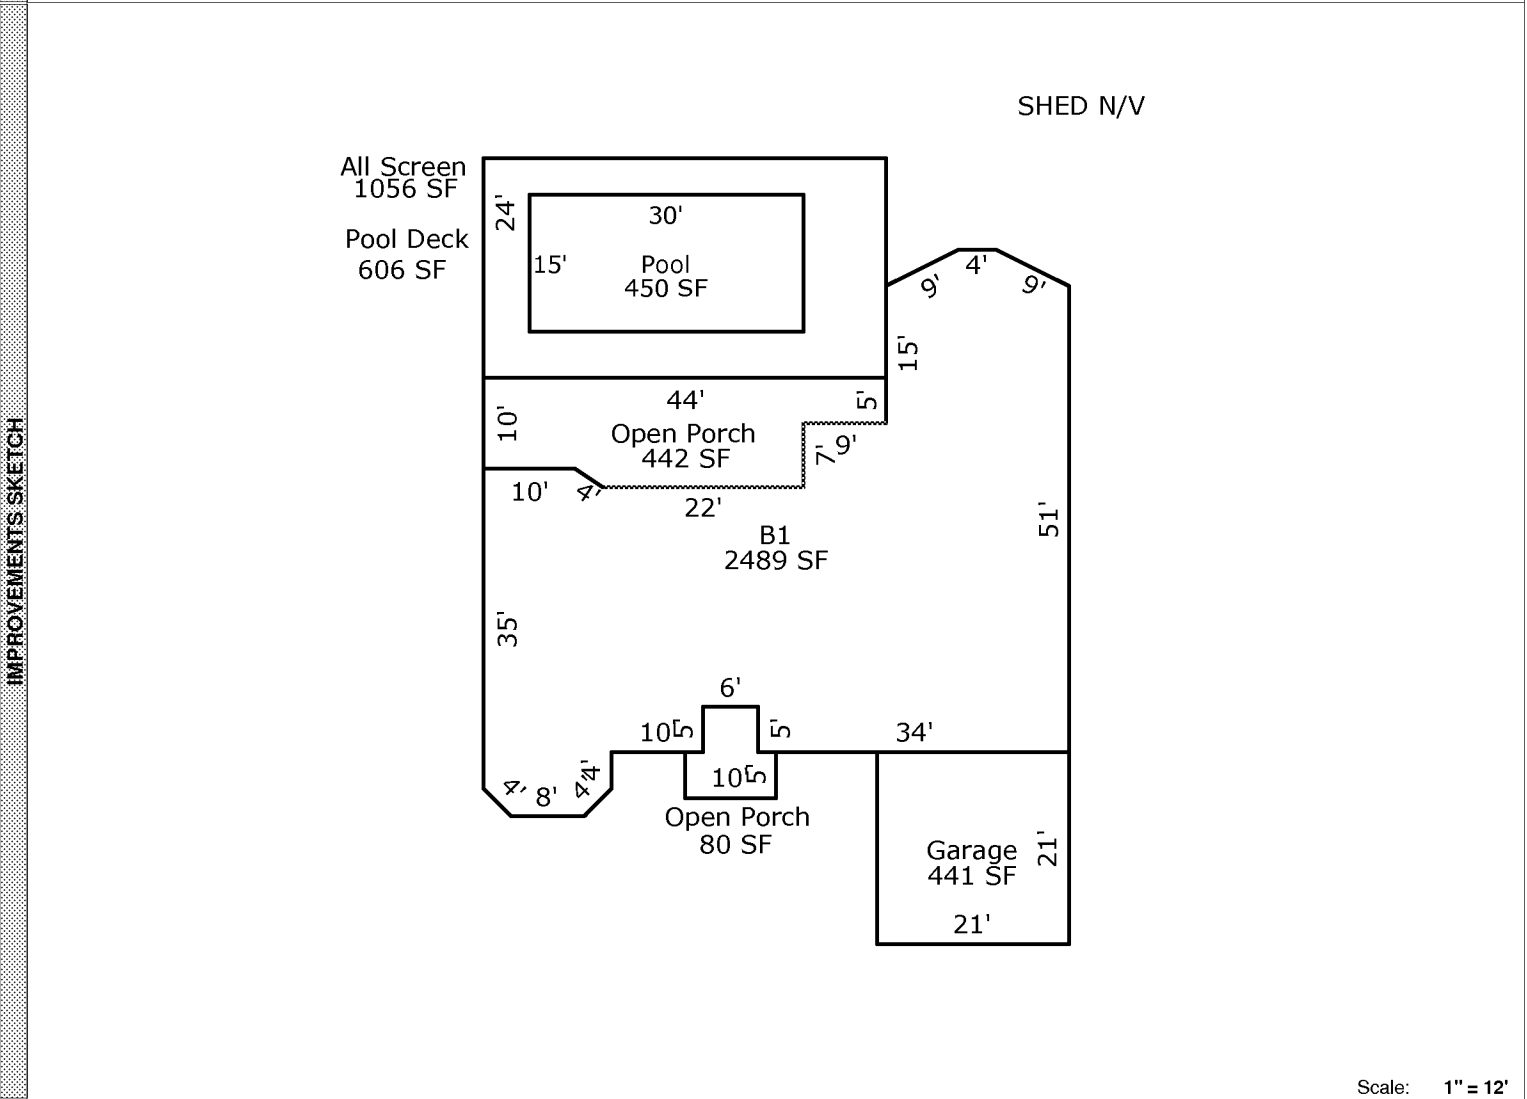

Scale: 1" = 12'

AREA CALCULATIONS	AREA CALCULATIONS SUMMARY						Comment Table 1	
	Code	Description	Factor	Net Size	Perimeter	Net Totals		
	B1	B1	1.00	2489	255	2489		
	GA	Garage	1.00	441	84	441		
	OP	Open Porch	1.00	442	111			
		Open Porch	1.00	80	40	522		
	ALSCN	All Screen	1.00	1056	136	1056		
	PDECK	Pool Deck	1.00	606	136	606		
	POOL	Pool	1.00	450	90	450		
							Comment Table 2	Comment Table 3