


SKETCH/AREA TABLE ADDENDUM

SUBJECT	PARCEL ID 2839323		
	CITY	STATE	ZIP
	PERMIT # 10/10/11		
	MARKET AREA		
	APPRAISER NAME PHK		

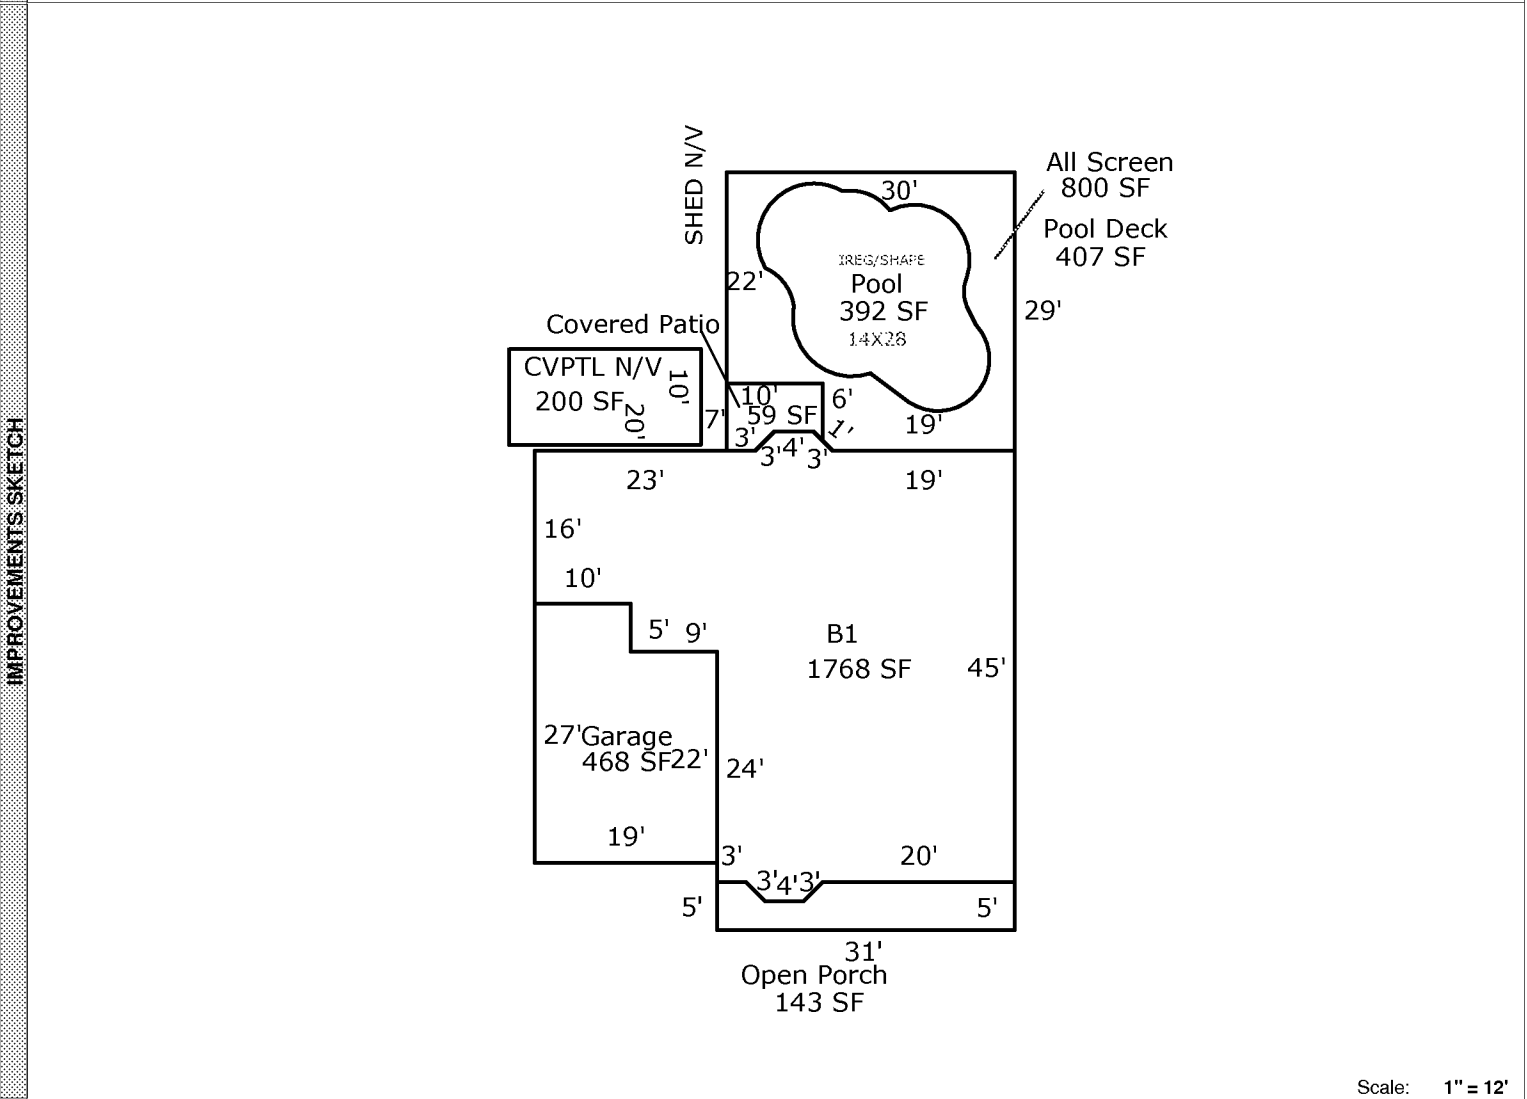

Scale: 1" = 12'

AREA CALCULATIONS

AREA CALCULATIONS SUMMARY					
Code	Description	Factor	Net Size	Perimeter	Net Totals
B1	B1	1.00	1768	193	1768
GA	Garage	1.00	468	92	468
OP	Open Porch	1.00	143	74	143
ALSCN	All Screen	1.00	800	117	800
CVPTL	Covered Patio	1.00	59	34	59
PDECK	Pool Deck	1.00	407	117	407
POOL	Pool	1.00	392	78	392

Comment Table 1