


SKETCH/AREA TABLE ADDENDUM

SUBJECT	PARCEL ID 2844946		
	CITY	STATE	ZIP
	PERMIT # 9/27/11		
	MARKET AREA		
	APPRAISER NAME EWI		

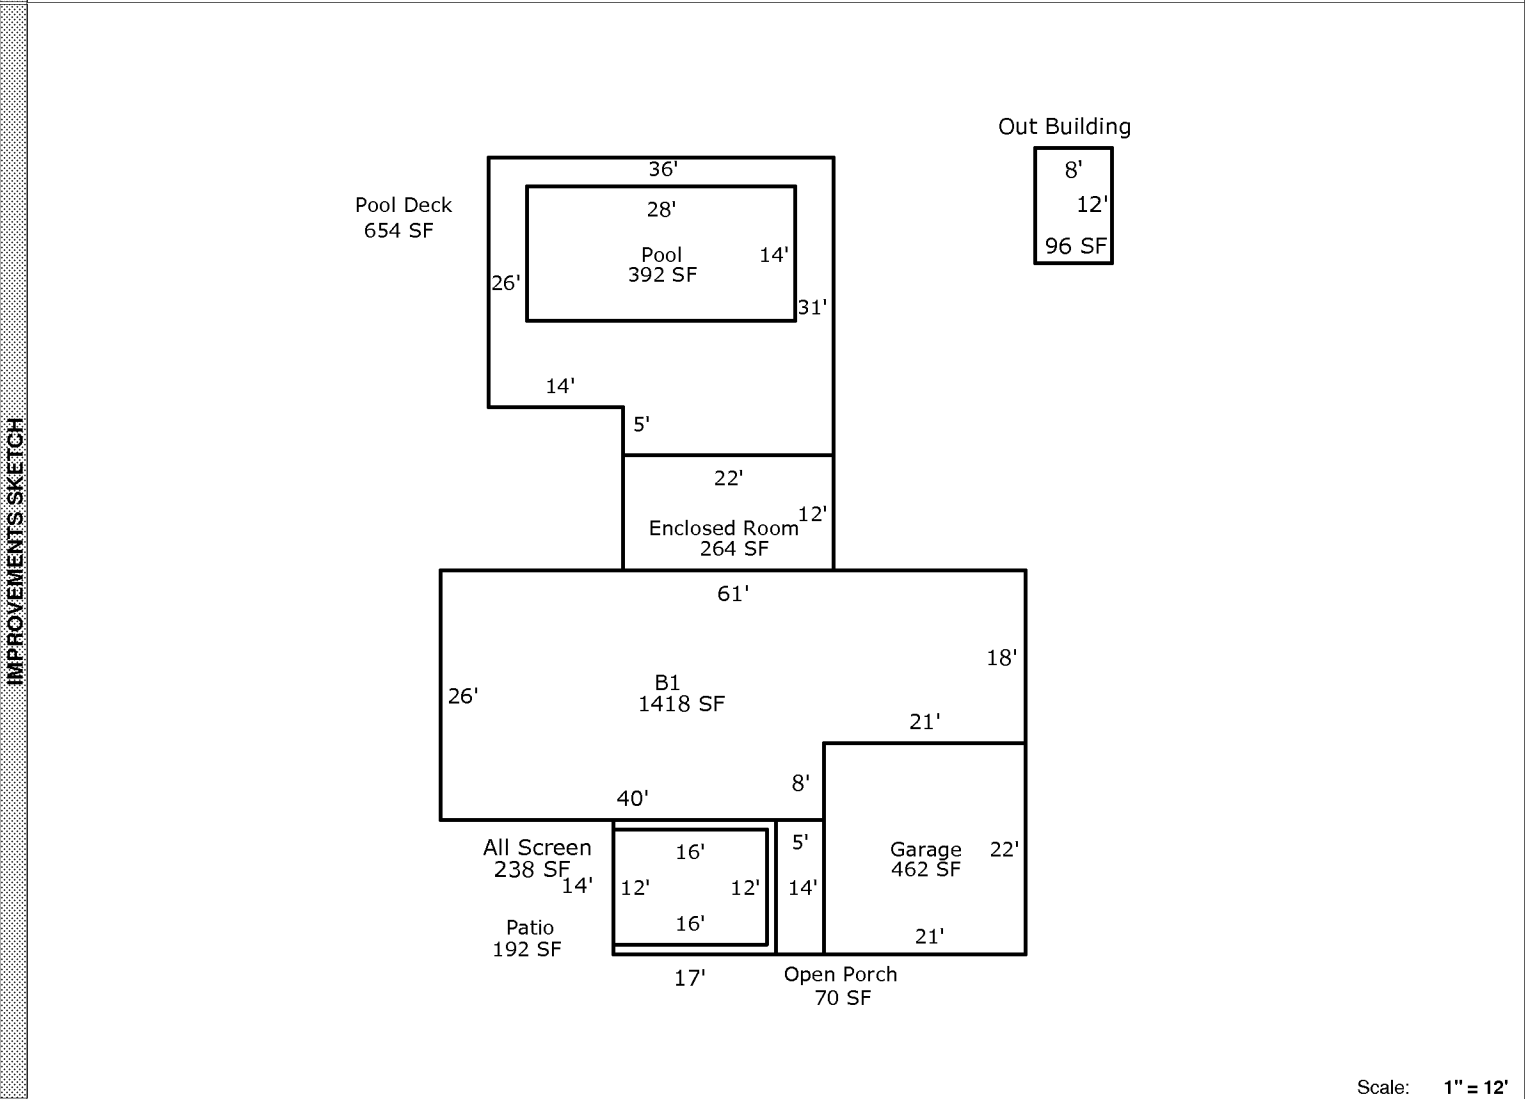

Scale: 1" = 12'

AREA CALCULATIONS	AREA CALCULATIONS SUMMARY					
	Code	Description	Factor	Net Size	Perimeter	Net Totals
	B1	B1	1.00	1418	174	1418
	GA	Garage	1.00	462	86	462
	OP	Open Porch	1.00	70	38	70
	PT	Patio	1.00	192	56	192
	ALSCN	All Screen	1.00	238	62	238
	ENCLR	Enclosed Room	1.00	264	68	264
	OBLD	Out Building	1.00	96	40	96
	PDECK	Pool Deck	1.00	654	134	654
	POOL	Pool	1.00	392	84	392

Comment Table 1	
Comment Table 2	Comment Table 3