


SKETCH/AREA TABLE ADDENDUM

Date 07.15.09

RE # 2847066

SUBJECT	Parcel ID 28 380675 7 3	County Brevard	State FL	Zip 000
	City MELBOURNE BCH	Address 405 Poinsettia Rd		
	Permit # 0	Branch Office MERRITT ISLAND		
	Market Area 20			
	Appraiser Name JCA			

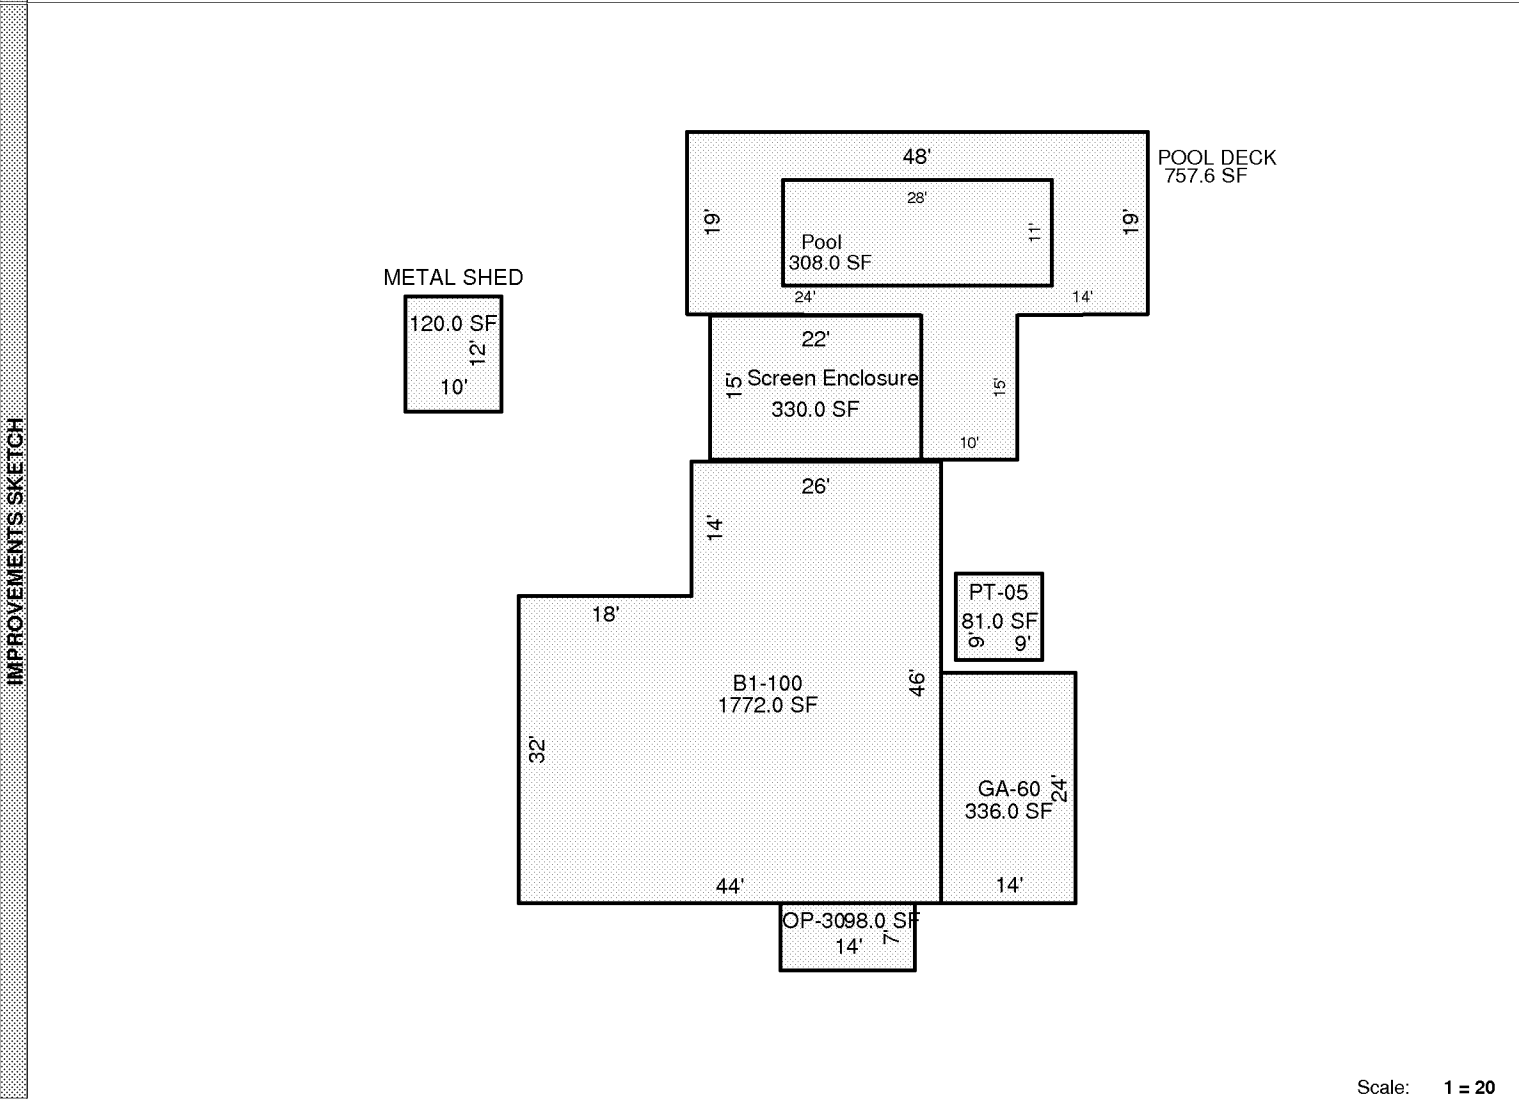

Scale: 1 = 20

AREA CALCULATIONS	AREA CALCULATIONS SUMMARY						Comment Table 1	
AREA CALCULATIONS	Code	Description	Factor	Net Size	Perimeter	Net Totals		
AREA CALCULATIONS	B1	B1-100	1.00	1772.0	180.0	1772.0		
AREA CALCULATIONS	PT	PT-05	1.00	81.0	36.0	81.0		
AREA CALCULATIONS	PDECK	POOL DECK	1.00	757.6	164.0	757.6		
AREA CALCULATIONS	POOL	Pool	1.00	308.0	78.0	308.0		
AREA CALCULATIONS	SCREEN	Screen Enclosure	1.00	330.0	74.0	330.0		
AREA CALCULATIONS	MSHED	METAL SHED	1.00	120.0	44.0	120.0		
AREA CALCULATIONS	GA7	GA-60	1.00	336.0	76.0	336.0		
AREA CALCULATIONS	OP4	OP-30	1.00	98.0	42.0	98.0		
AREA CALCULATIONS							Comment Table 2	Comment Table 3
AREA CALCULATIONS								