


SKETCH/AREA TABLE ADDENDUM

SUBJECT	PARCEL ID 2847285		
	CITY	STATE	ZIP
	PERMIT # 8/17/11		
	MARKET AREA		
	APPRAISER NAME LPH		

IMPROVEMENTS SKETCH

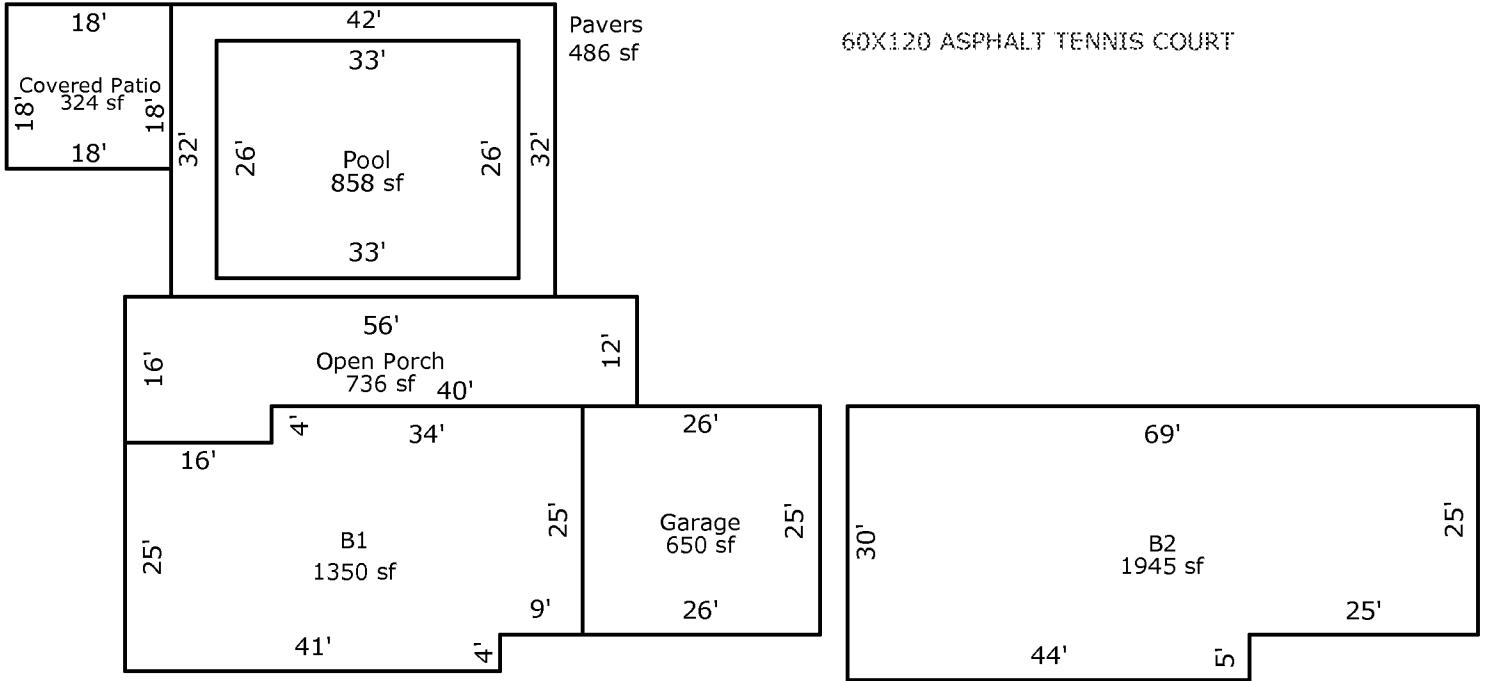

Scale: 1" = 12'

AREA CALCULATIONS

AREA CALCULATIONS SUMMARY

Code	Description	Factor	Net Size	Perimeter	Net Totals
B1	B1	1.00	1350	158	1350
B2	B2	1.00	1945	198	1945
GA	Garage	1.00	650	102	650
OP	Open Porch	1.00	736	144	736
CVPRT	Covered Patio	1.00	324	72	324
PAVST	Pavers	1.00	486	148	486
POOL	Pool	1.00	858	118	858

Comment Table 1

--	--

Comment Table 2

Comment Table 3

--	--