


SKETCH/AREA TABLE ADDENDUM

SUBJECT	PARCEL ID 2852404	
	CITY	STATE ZIP
	PERMIT # 10/25/2011	
	MARKET AREA	
	APPRAISER NAME JCT	

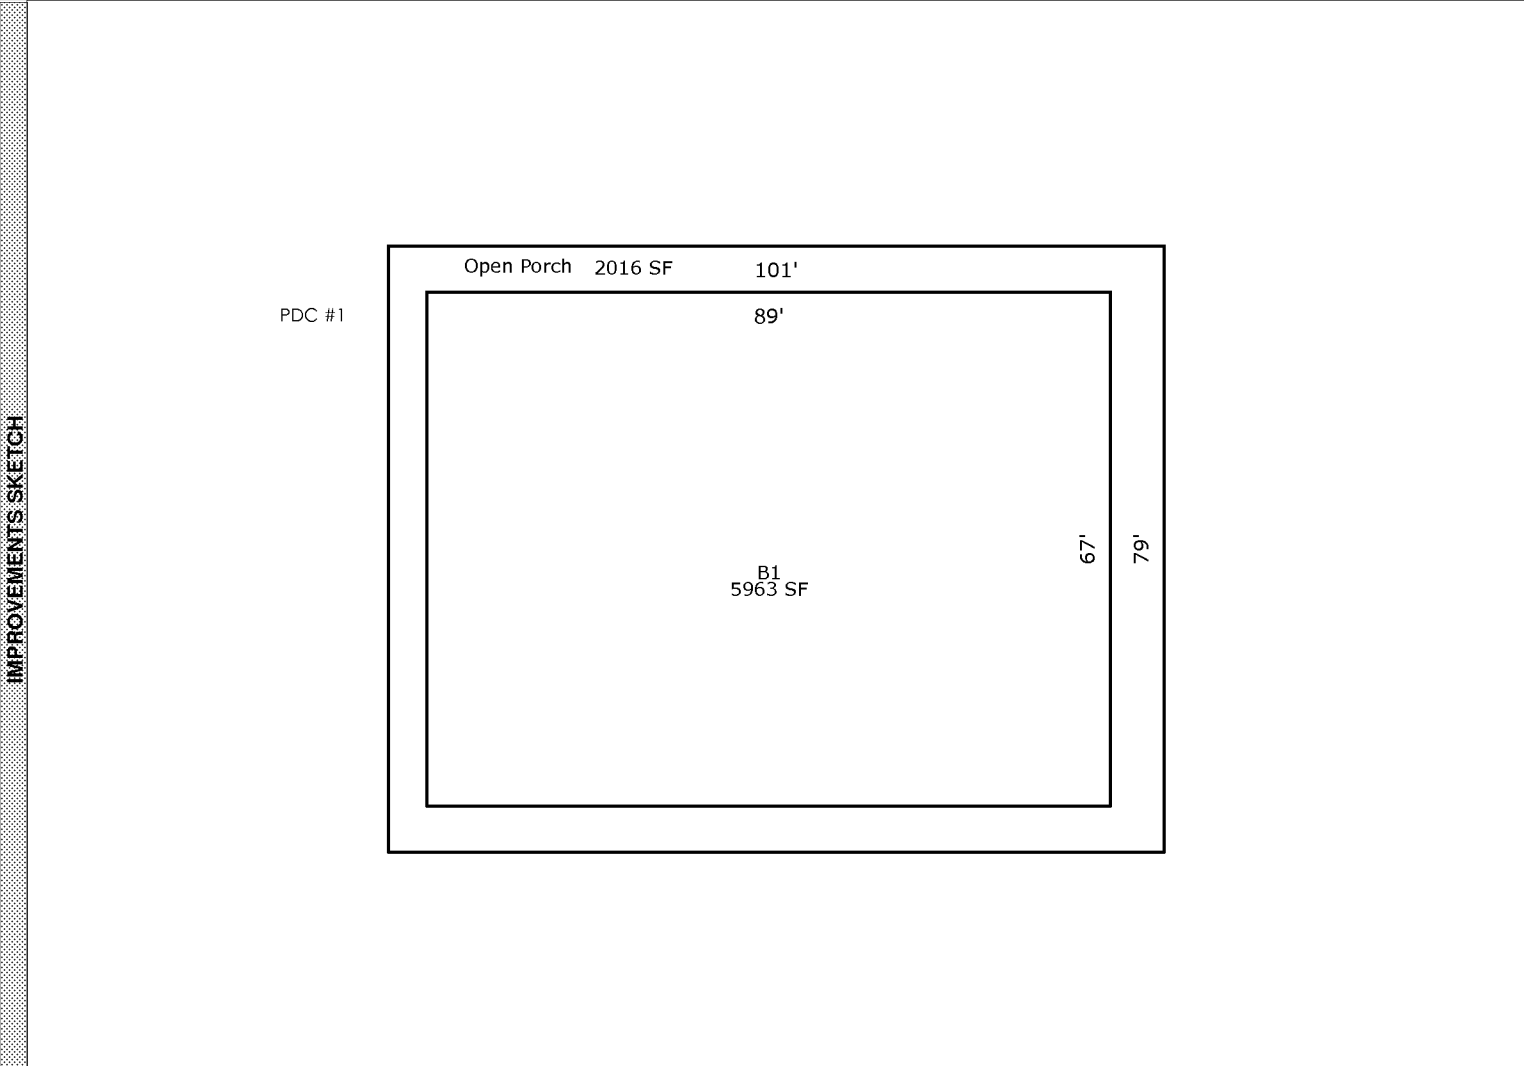

Scale: 1" = 12'


AREA CALCULATIONS SUMMARY					
Code	Description	Factor	Net Size	Perimeter	Net Totals
B1	B1	1.00	5963	312	5963
OP	Open Porch	1.00	2016	360	2016

Comment Table 1	
Comment Table 2	Comment Table 3

SKETCH/AREA TABLE ADDENDUM

SUBJECT	PARCEL ID 2852404		
	CITY	STATE	ZIP
	PERMIT # 10/25/2011		
	MARKET AREA		
	APPRAISER NAME JCT		

PDC #2

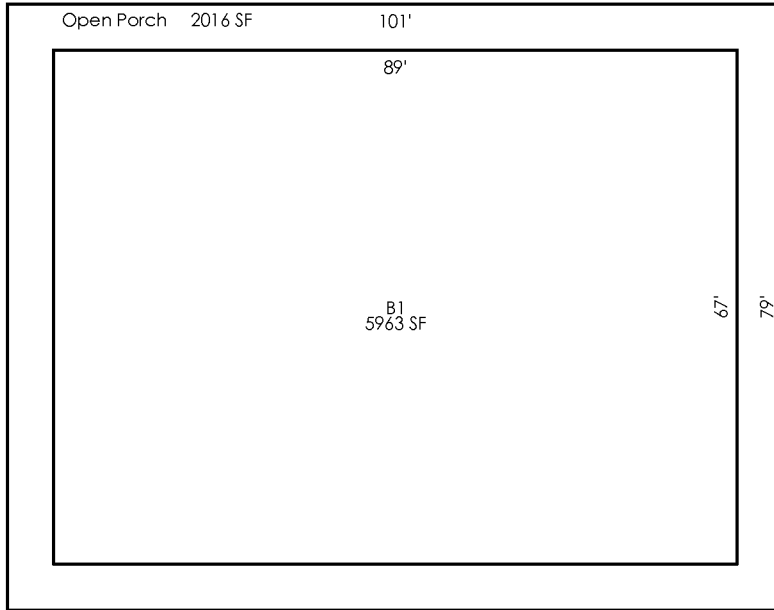


Scale: 1" = 12'

AREA CALCULATIONS	AREA CALCULATIONS SUMMARY					
	Code	Description	Factor	Net Size	Perimeter	Net Totals
	B1	B1	1.00	5963	312	5963
	OP	Open Porch	1.00	2016	360	2016
						Comment Table 1
						Comment Table 2
						Comment Table 3

SKETCH/AREA TABLE ADDENDUM

SUBJECT	PARCEL ID 2852404		
	CITY	STATE	ZIP
	PERMIT # 10/25/2011		
	MARKET AREA		
	APPRAISER NAME JCT		

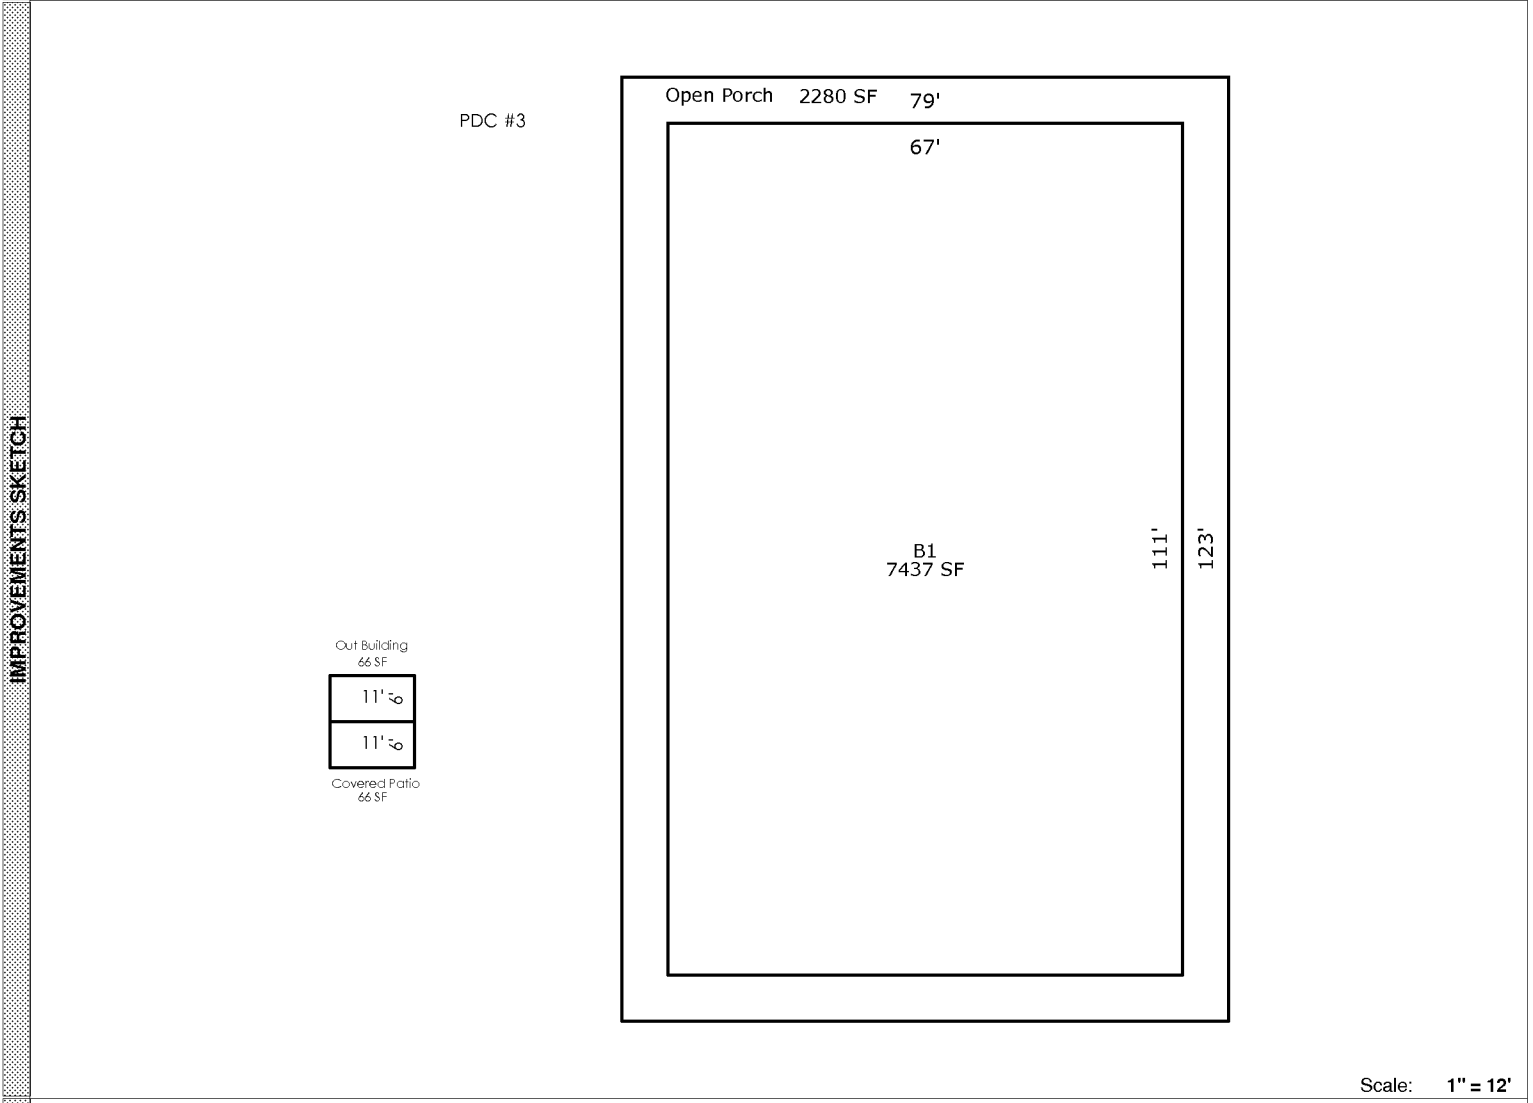

Scale: 1" = 12'

AREA CALCULATIONS	AREA CALCULATIONS SUMMARY						Comment Table 1	
AREA CALCULATIONS	Code	Description	Factor	Net Size	Perimeter	Net Totals		
AREA CALCULATIONS	B1	B1	1.00	7437	356	7437		
AREA CALCULATIONS	OP	Open Porch	1.00	2280	404	2280		
AREA CALCULATIONS	CVPRT	Covered Patio	1.00	66	34	66		
AREA CALCULATIONS	OBLD	Out Building	1.00	66	34	66		
AREA CALCULATIONS							Comment Table 2	Comment Table 3
AREA CALCULATIONS								