


SKETCH/AREA TABLE ADDENDUM

SUBJECT	PARCEL ID 29 3718JR 2734. 11.			
	CITY PALM BAY	COUNTY BREVARD	STATE FL	ZIP 32909
	PERMIT # NA			
	MARKET AREA 14	ADDRESS 461 SE RALEIGH RD		
	APPRAISER NAME EWI	BRANCH OFFICE PALM BAY		

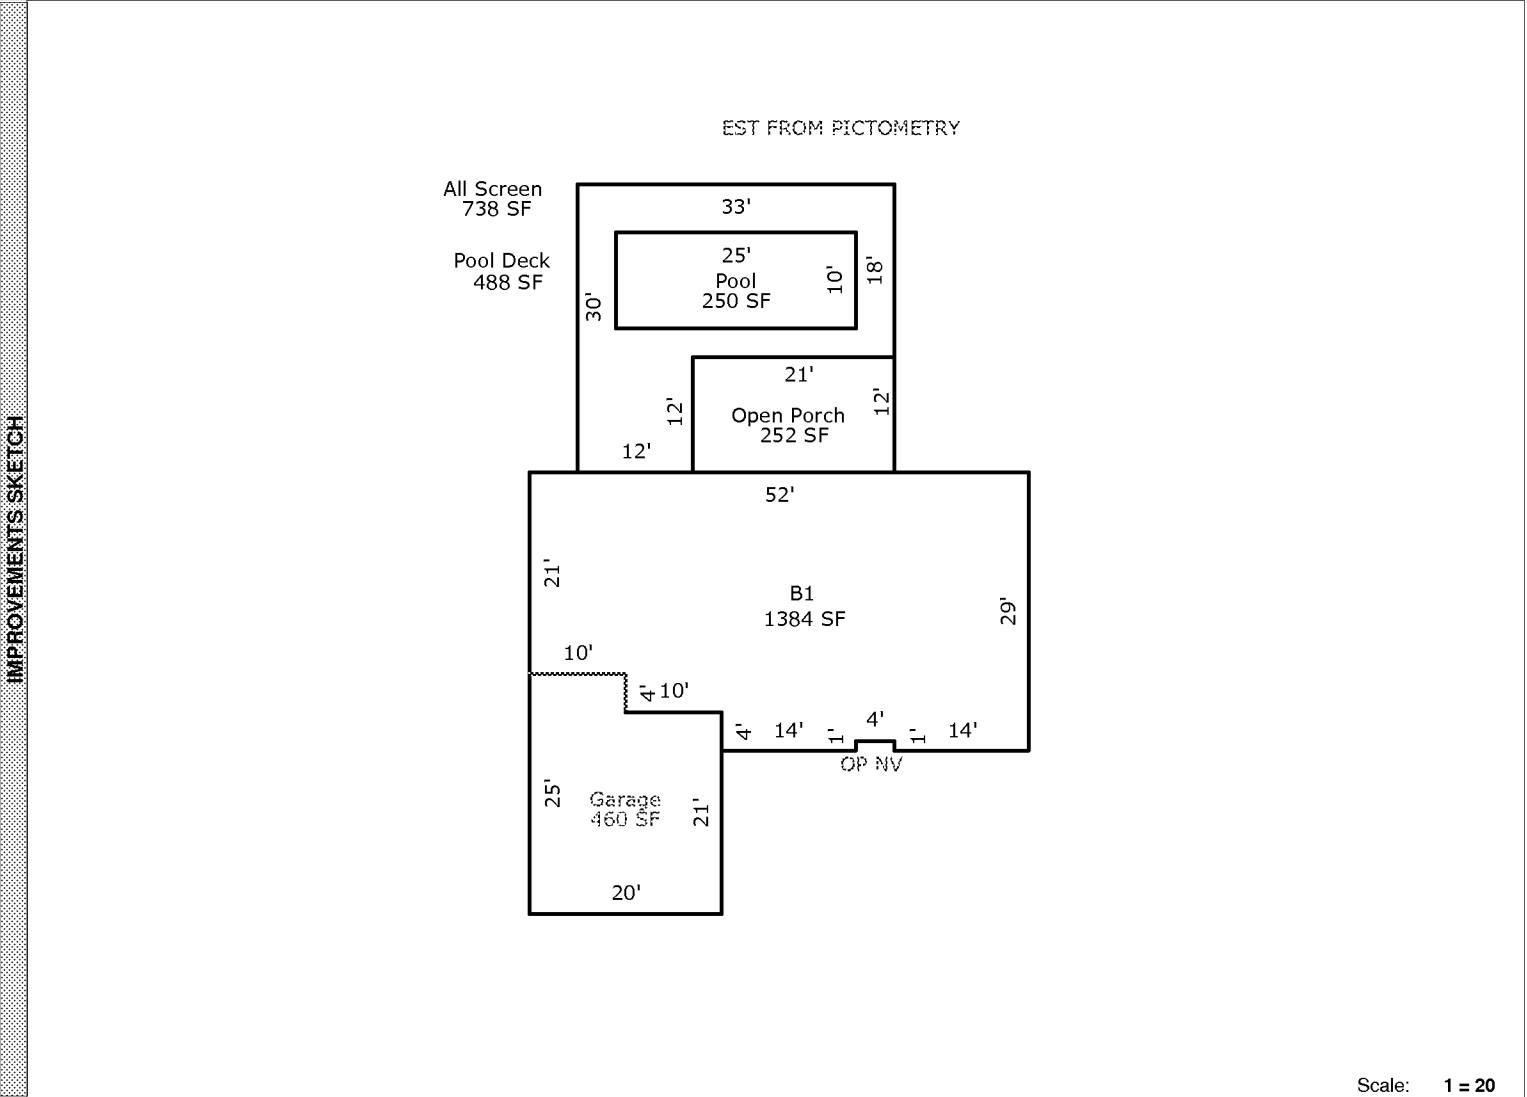

Scale: 1 = 20

AREA CALCULATIONS	AREA CALCULATIONS SUMMARY					
	Code	Description	Factor	Net Size	Perimeter	Net Totals
	B1	B1	1.00	1384	164	1384
	GA	Garage	1.00	460	90	460
	OP	Open Porch	1.00	252	66	252
ALSCN	All Screen	1.00	738	126	738	
PDECK	Pool Deck	1.00	488	126	488	
POOL	Pool	1.00	250	70	250	

Comment Table 1	
Comment Table 2	
Comment Table 3	