


# SKETCH/AREA TABLE ADDENDUM

SUBJECT	PARCEL ID <b>2953286</b>		
	CITY	STATE	ZIP
	PERMIT # <b>11/3/2011</b>		
	MARKET AREA		
	APPRAISER NAME <b>JCT</b>		

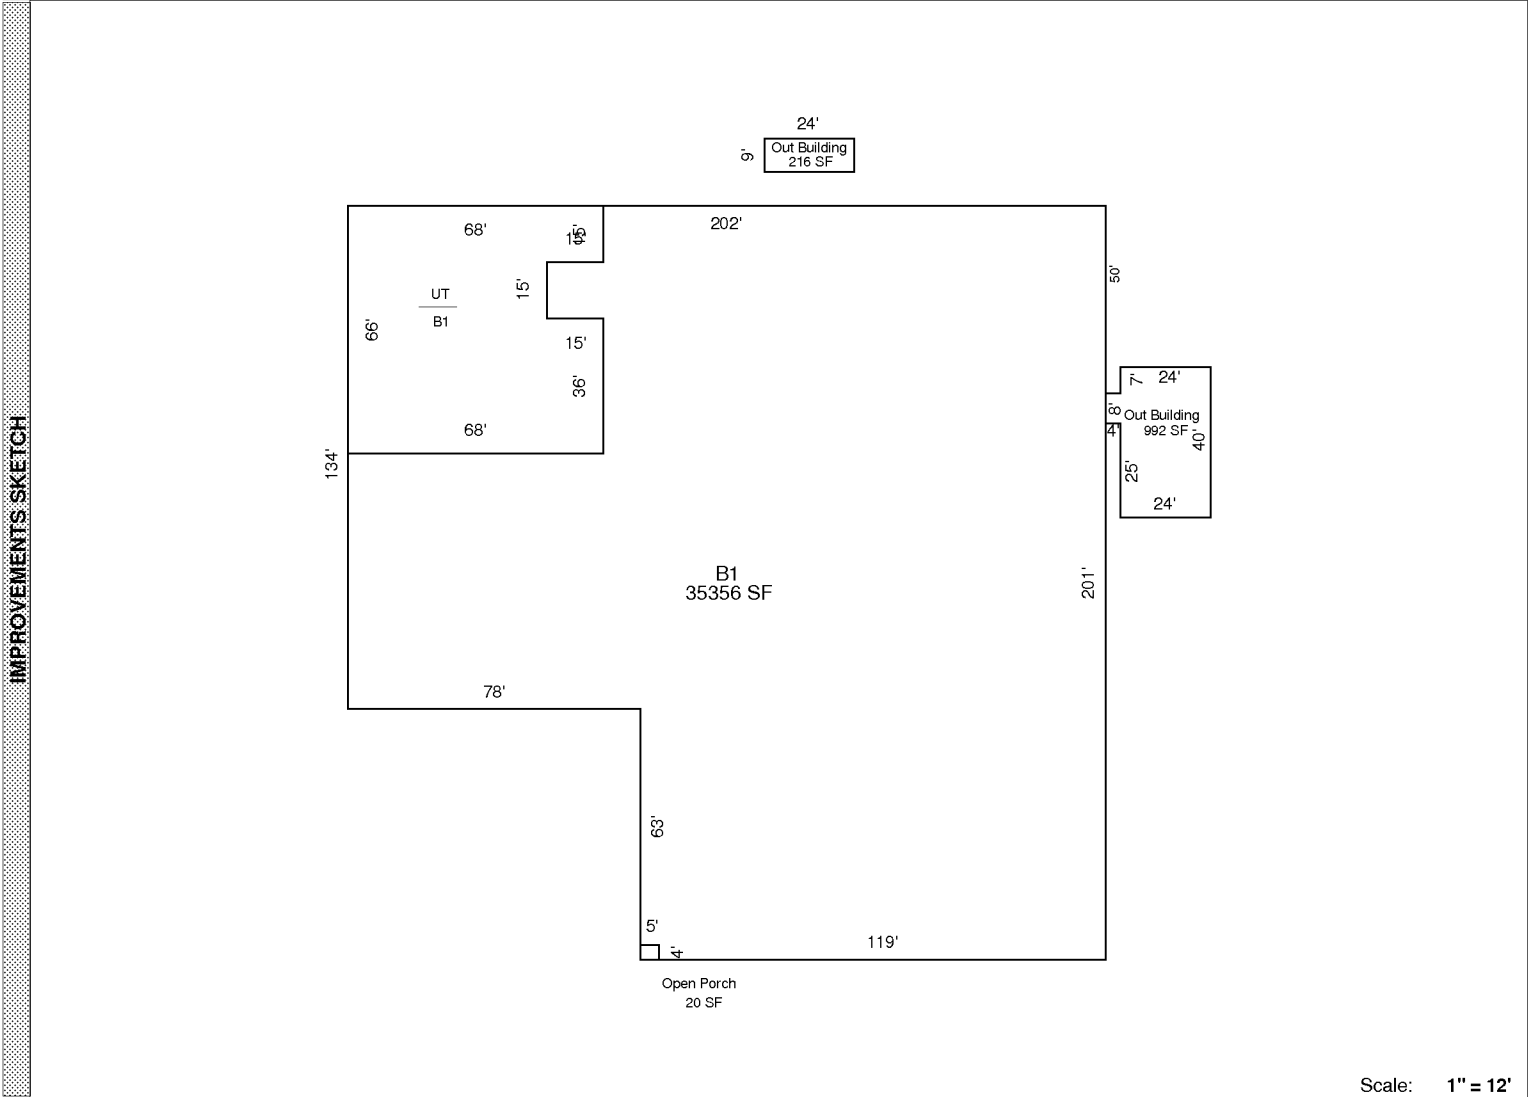


AREA CALCULATIONS	AREA CALCULATIONS SUMMARY					
	Code	Description	Factor	Net Size	Perimeter	Net Totals
	B1	B1	1.00	35356	806	35356
	OP	Open Porch	1.00	20	18	20
	UT	Utility Room	1.00	4263	298	4263
OBLD	Out Building	1.00	216	66		
	Out Building	1.00	992	136	1208	

Comment Table 1	
Comment Table 2	Comment Table 3

# SKETCH/AREA TABLE ADDENDUM

SUBJECT	PARCEL ID <b>2953286</b>		
	CITY	STATE	ZIP
	PERMIT # <b>11/3/2011</b>		
	MARKET AREA		
	APPRAISER NAME <b>JCT</b>		

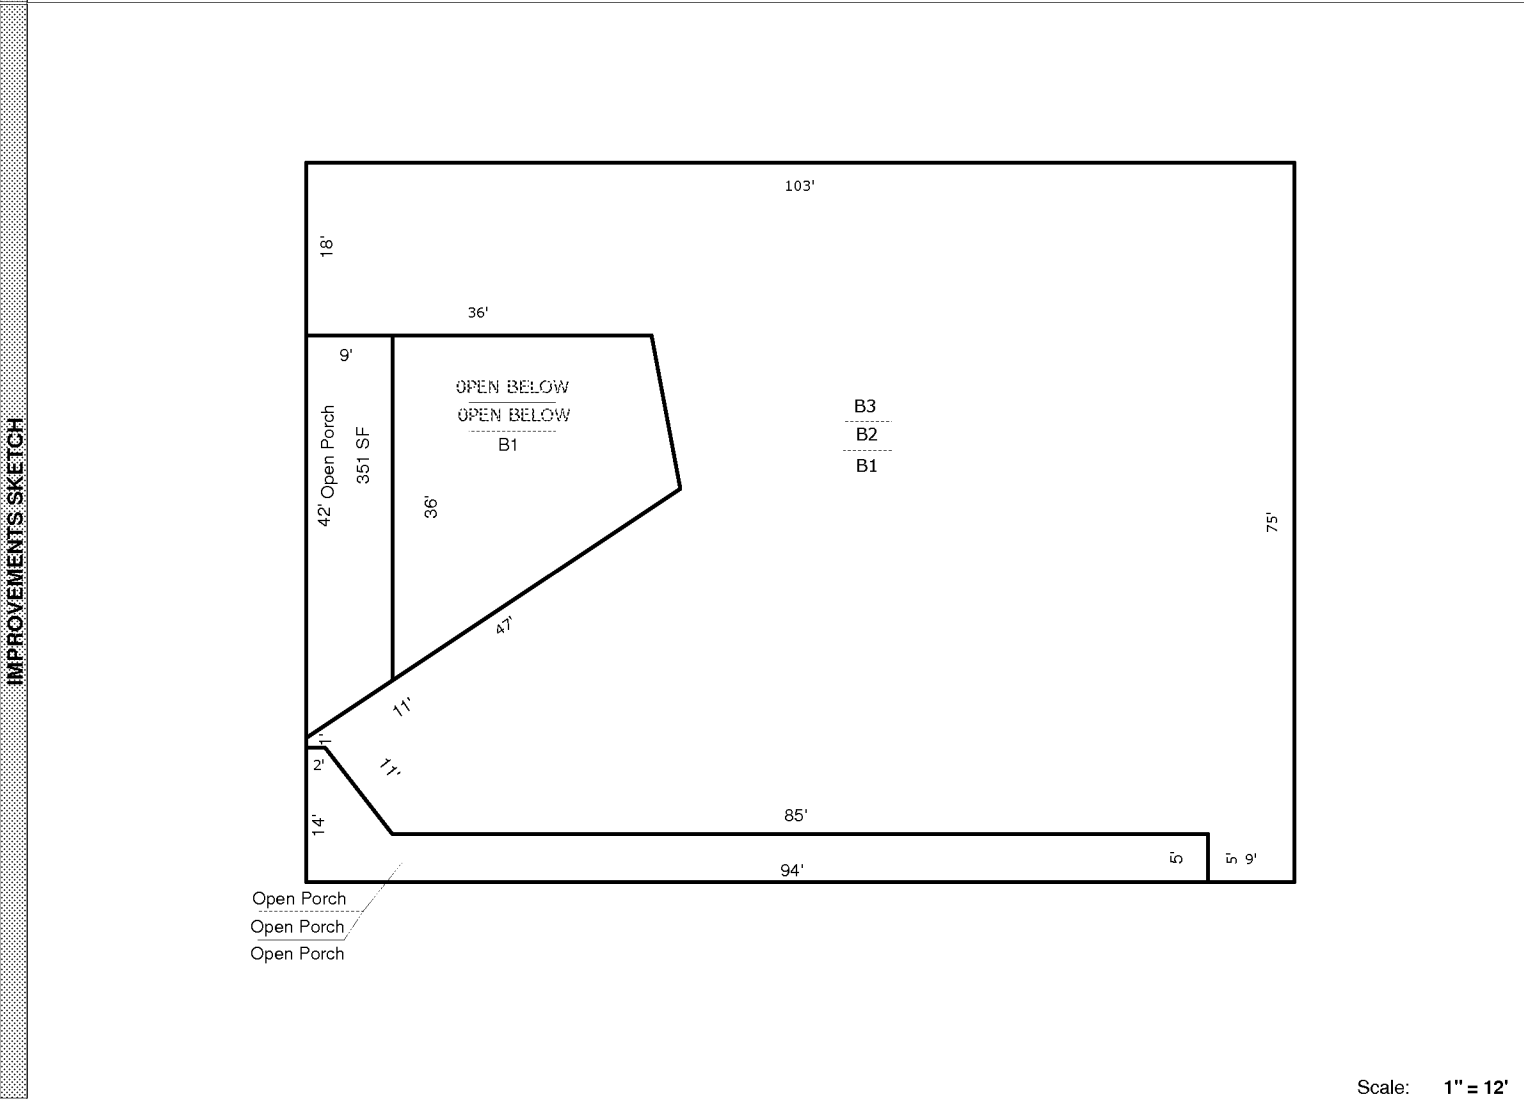

AREA CALCULATIONS

AREA CALCULATIONS SUMMARY					
Code	Description	Factor	Net Size	Perimeter	Net Totals
B1	B1	1.00	6855	365	6855
B2	B2	1.00	6099	409	6099
B3	B3	1.00	6099	409	6099
OP	Open Porch	1.00	520	211	
	Open Porch	1.00	351	98	
	Open Porch	1.00	520	211	
	Open Porch	1.00	520	211	1910

Comment Table 1	
Comment Table 2	Comment Table 3