


SKETCH/AREA TABLE ADDENDUM

RE # 2961131

SUBJECT	PARCEL ID 293719SC-21	COUNTY BREVARD	STATE FL	ZIP 32909
	CITY PALM BAY			
	PERMIT # NA			
	MARKET AREA 14			
	APPRAISER NAME LPH			

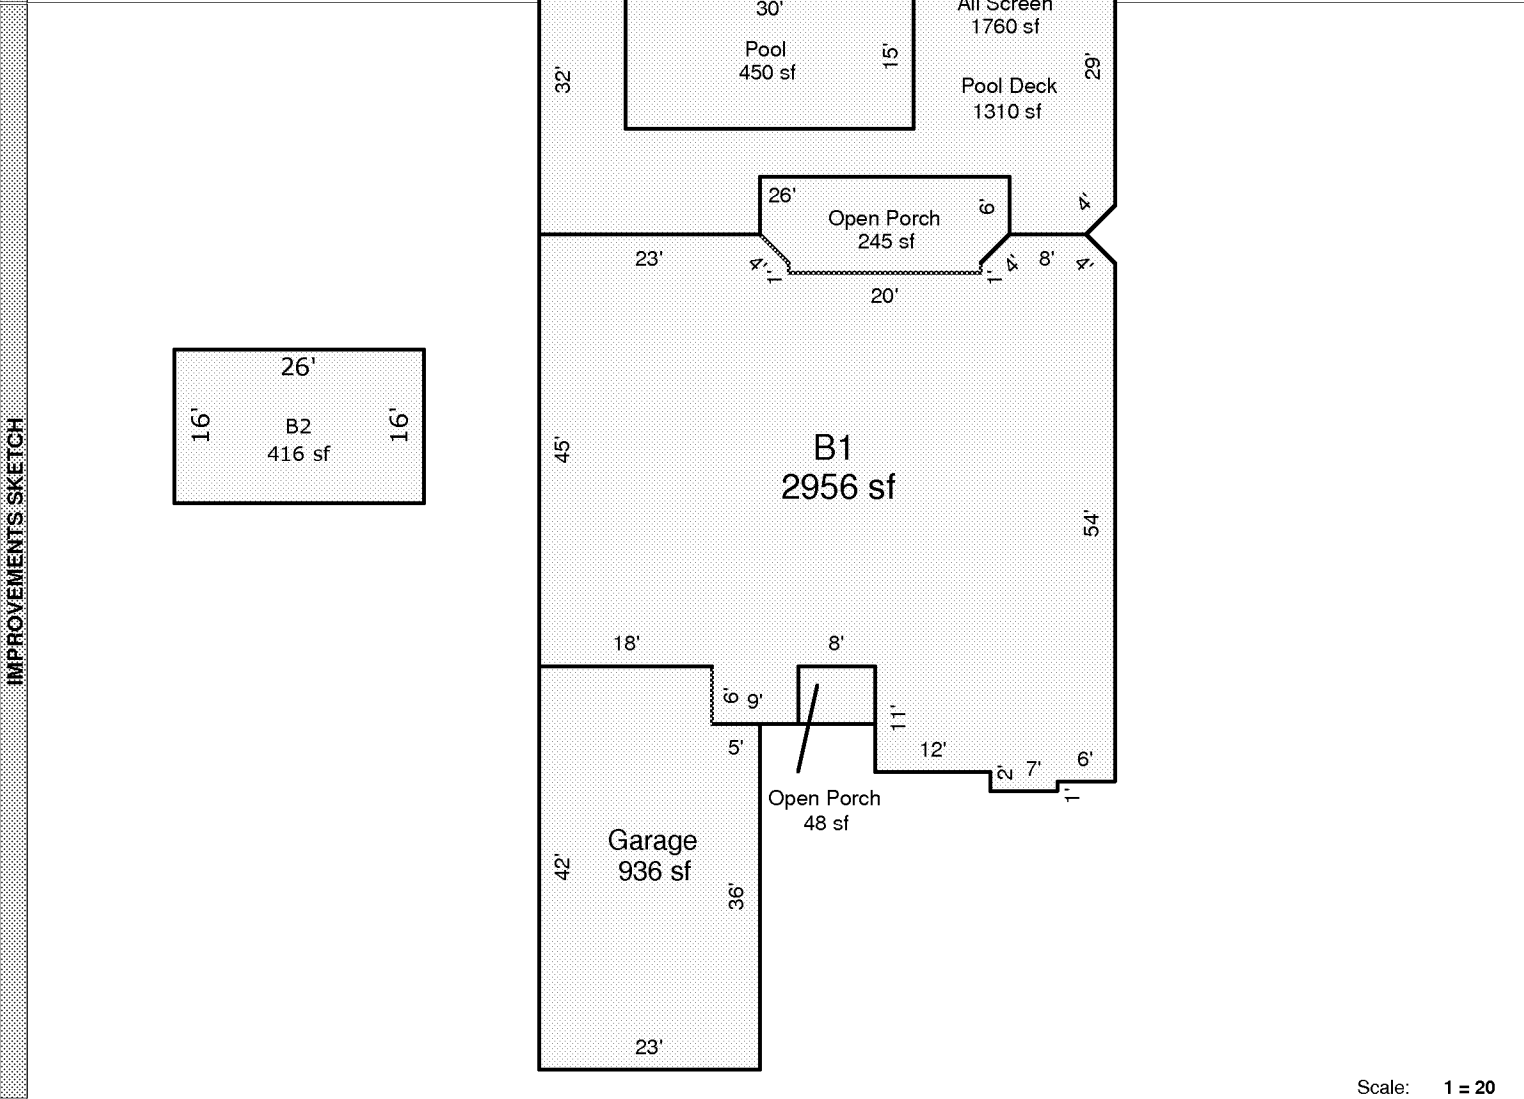

Scale: 1 = 20

AREA CALCULATIONS	AREA CALCULATIONS SUMMARY					
	Code	Description	Factor	Net Size	Perimeter	Net Totals
	B1	B1	1.00	2956	251	2956
	B2	B2	1.00	416	84	416
	GA	Garage	1.00	936	130	936
OP	Open Porch	1.00	48	28		
	Open Porch	1.00	245	68	293	
ALSCN	All Screen	1.00	1760	194	1760	
PDECK	Pool Deck	1.00	1310	194	1310	
POOL	Pool	1.00	450	90	450	

Comment Table 1	

Comment Table 2	Comment Table 3