


SKETCH/AREA TABLE ADDENDUM

DATE 09/02/2010

RE # 3007376

SUBJECT	PARCEL ID 30-38-15-01-19-31
	CITY BAREFOOT BAY COUNTY BREVARD STATE FL ZIP 32976
	PERMIT # NONE
	MARKET AREA 152000 ADDRESS 824 LYCHEE DRIVE
	APPRAISER NAME JTC BRANCH OFFICE VIERA

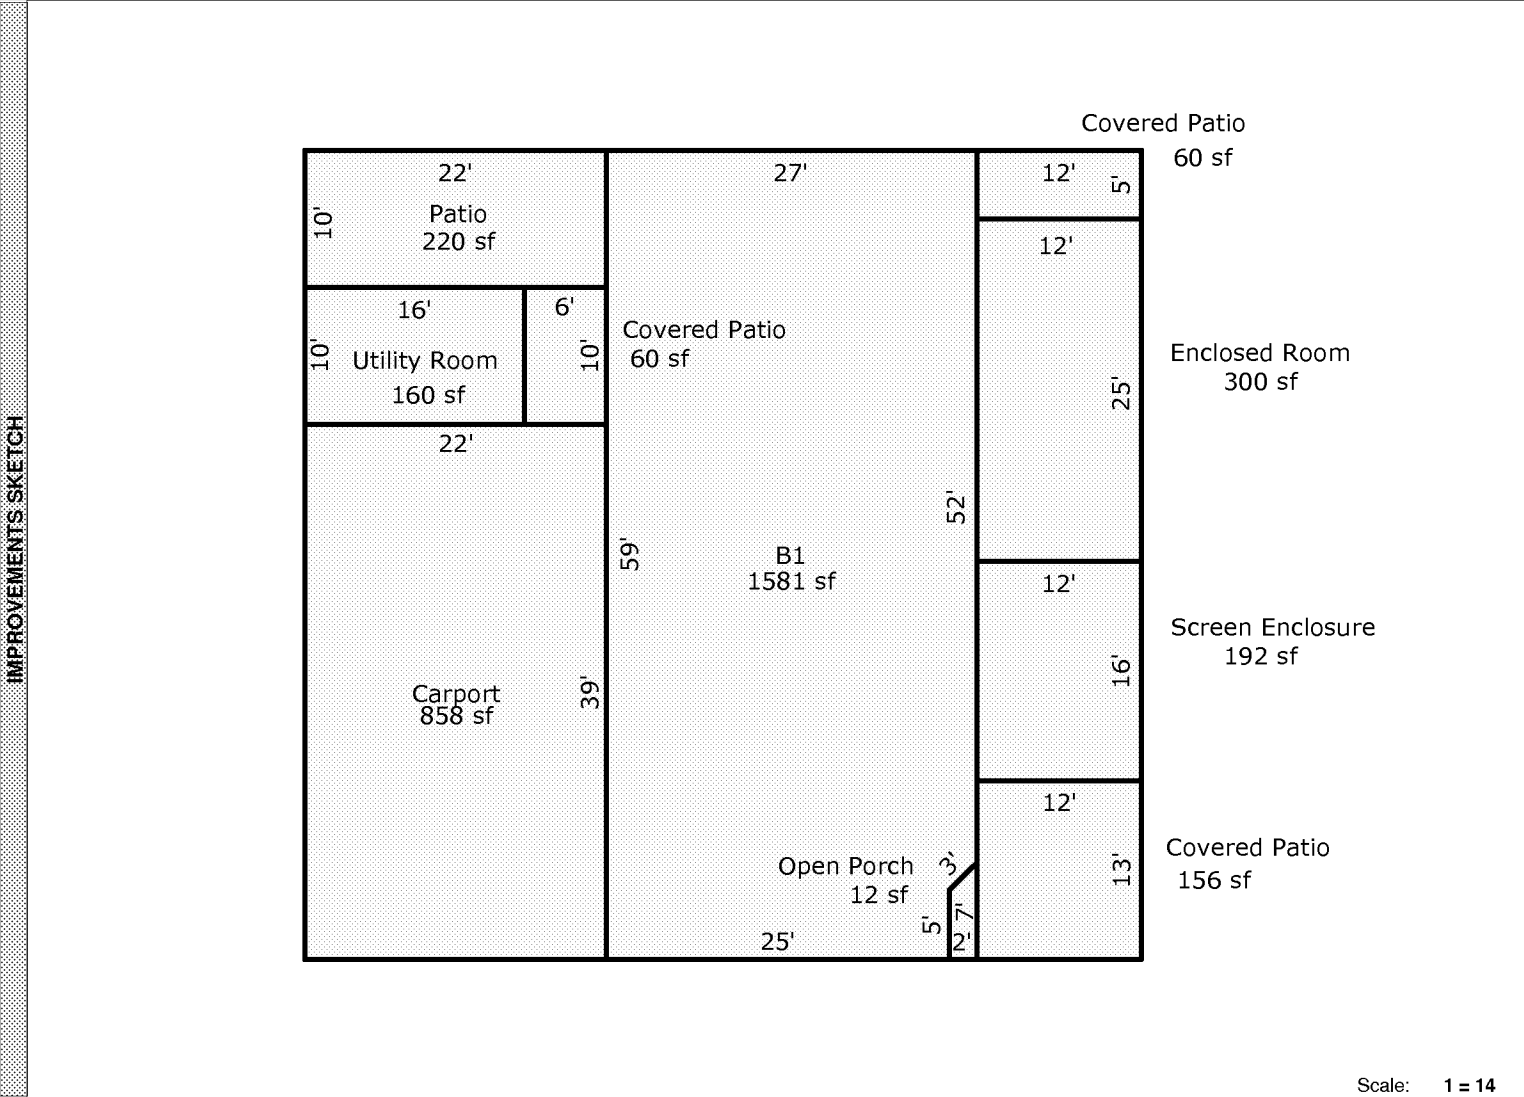

Scale: 1 = 14

AREA CALCULATIONS	AREA CALCULATIONS SUMMARY					
	Code	Description	Factor	Net Size	Perimeter	Net Totals
	B1	B1	1.00	1581	171	1581
	OP	Open Porch	1.00	12	17	12
	UT	Utility Room	1.00	160	52	160
	CRPRT	Carport	1.00	858	122	858
	CVPRT	Covered Patio	1.00	156	50	
		Covered Patio	1.00	60	34	
		Covered Patio	1.00	60	32	276
	ENCLR	Enclosed Room	1.00	300	74	300
PATIO	Patio	1.00	220	64	220	
SCRN	Screen Enclosure	1.00	192	56	192	
Comment Table 1						
Comment Table 2		Comment Table 3				